
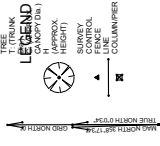
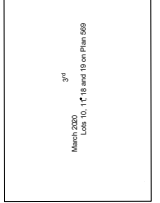


**THE MELVISTA
NEDLANDS
ARCHITECTURAL DRAWINGS**


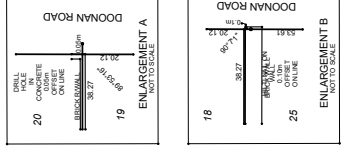


NOTES:

- Do not scale drawing. Written dimensions govern.
- All dimensions are in millimeters unless noted otherwise.
- All dimensions shall be verified on site before proceeding with the work. Hassell shall be notified in writing of any discrepancies.
- This drawing must be read in conjunction with all relevant contracts, specifications and drawings.

DISCLAIMER:


This drawing is an uncontrolled copy. Unless noted otherwise © Copyright of this drawing is vested in Hassell Ltd.

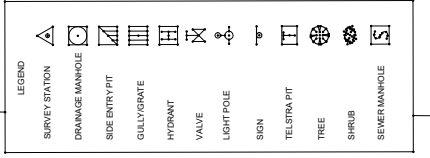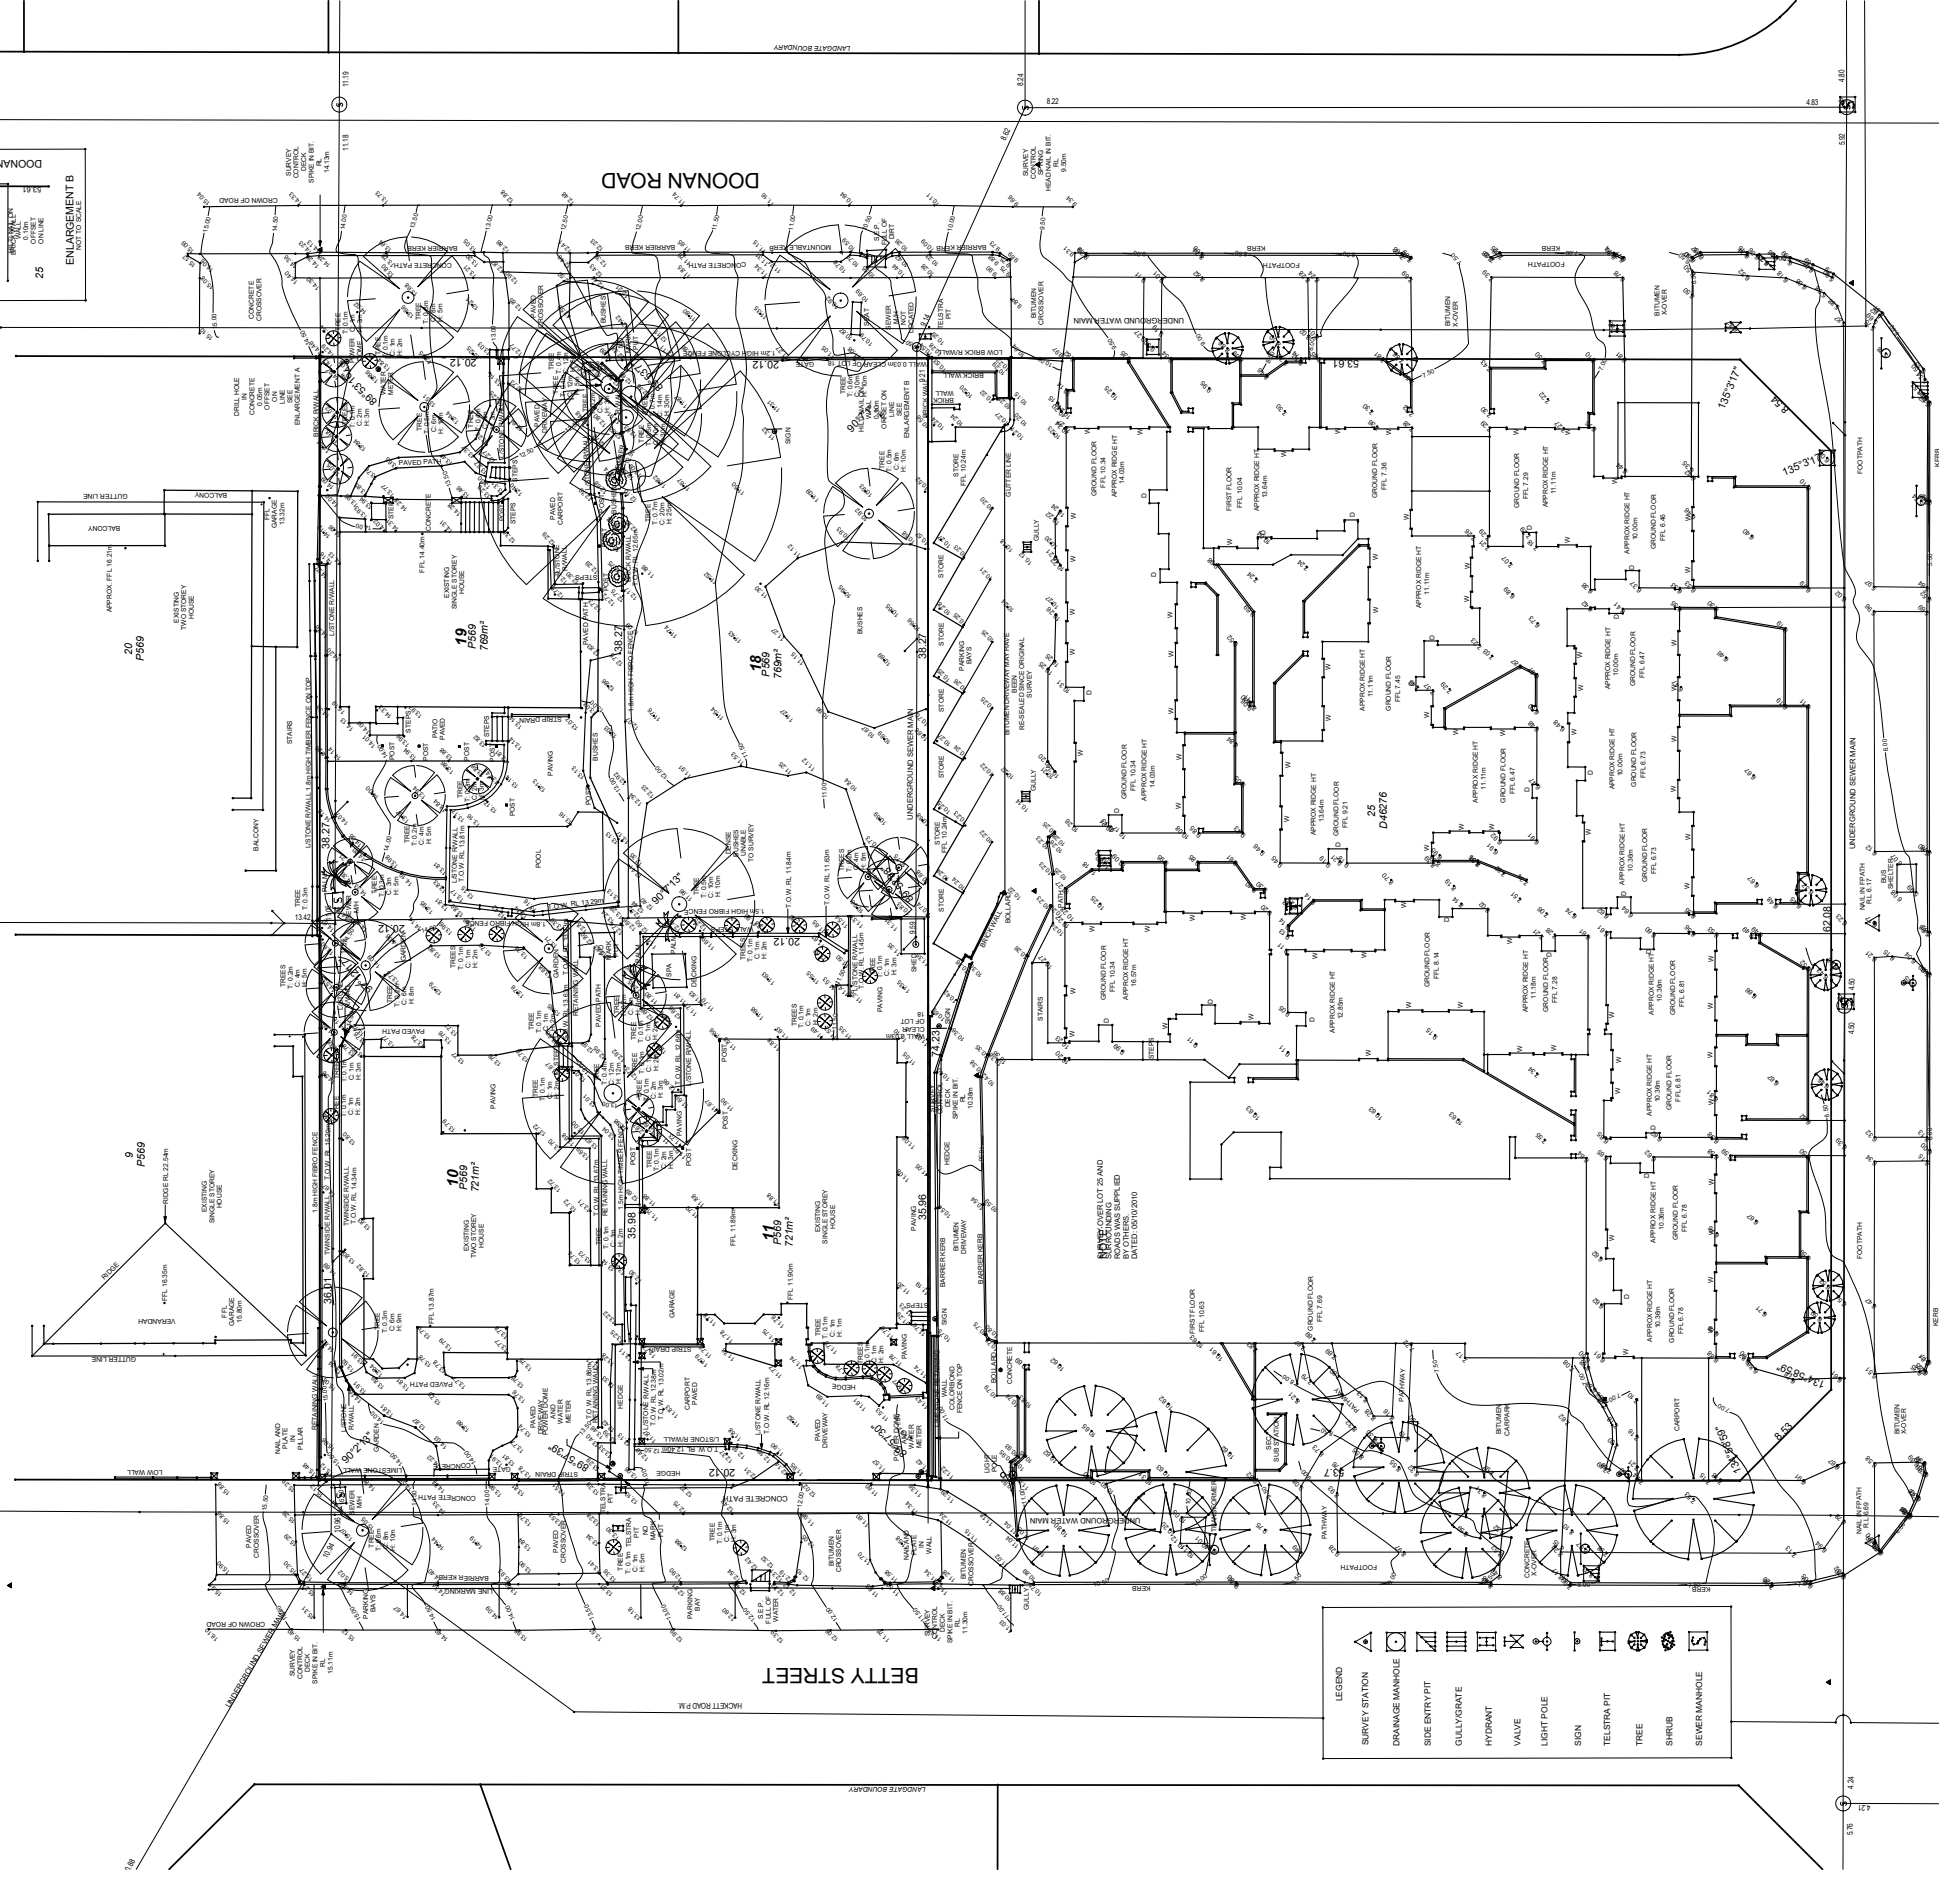

CONSULTANT

Hassell

Hassell LTD ABN 24 007 711 435
Level 1
Commonwealth Bank Building
242 Murray Street
Perth WA 6000 Australia
T +61 8 6477 6000
perth@hassellstudio.com

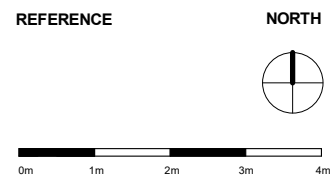

NOTES

- Do not scale drawing. Written dimensions govern.
- All dimensions are in millimeters unless noted otherwise.
- All dimensions shall be verified on site before proceeding with the work. Hassell shall be notified in writing of any discrepancies.
- This drawing must be read in conjunction with all relevant contracts, specifications and drawings.

This drawing is an uncontrolled copy. Unless noted otherwise © Copyright of this drawing is vested in Hassell Ltd.

REV DESCRIPTION

A Development Application

DATE

08/06/2020

CLIENT

ORYX COMMUNITIES

PROJECT

THE MELVISTA, NEDLANDS



STATUS

DRAWING TITLE

SITE SURVEY PRECINCT

REVIEWED

MJ

APPROVED

MJ

DRAWING NO.

SK_0010

SCALE @ A3


1 : 500

PROJECT NO.

013409

REV NO.

A

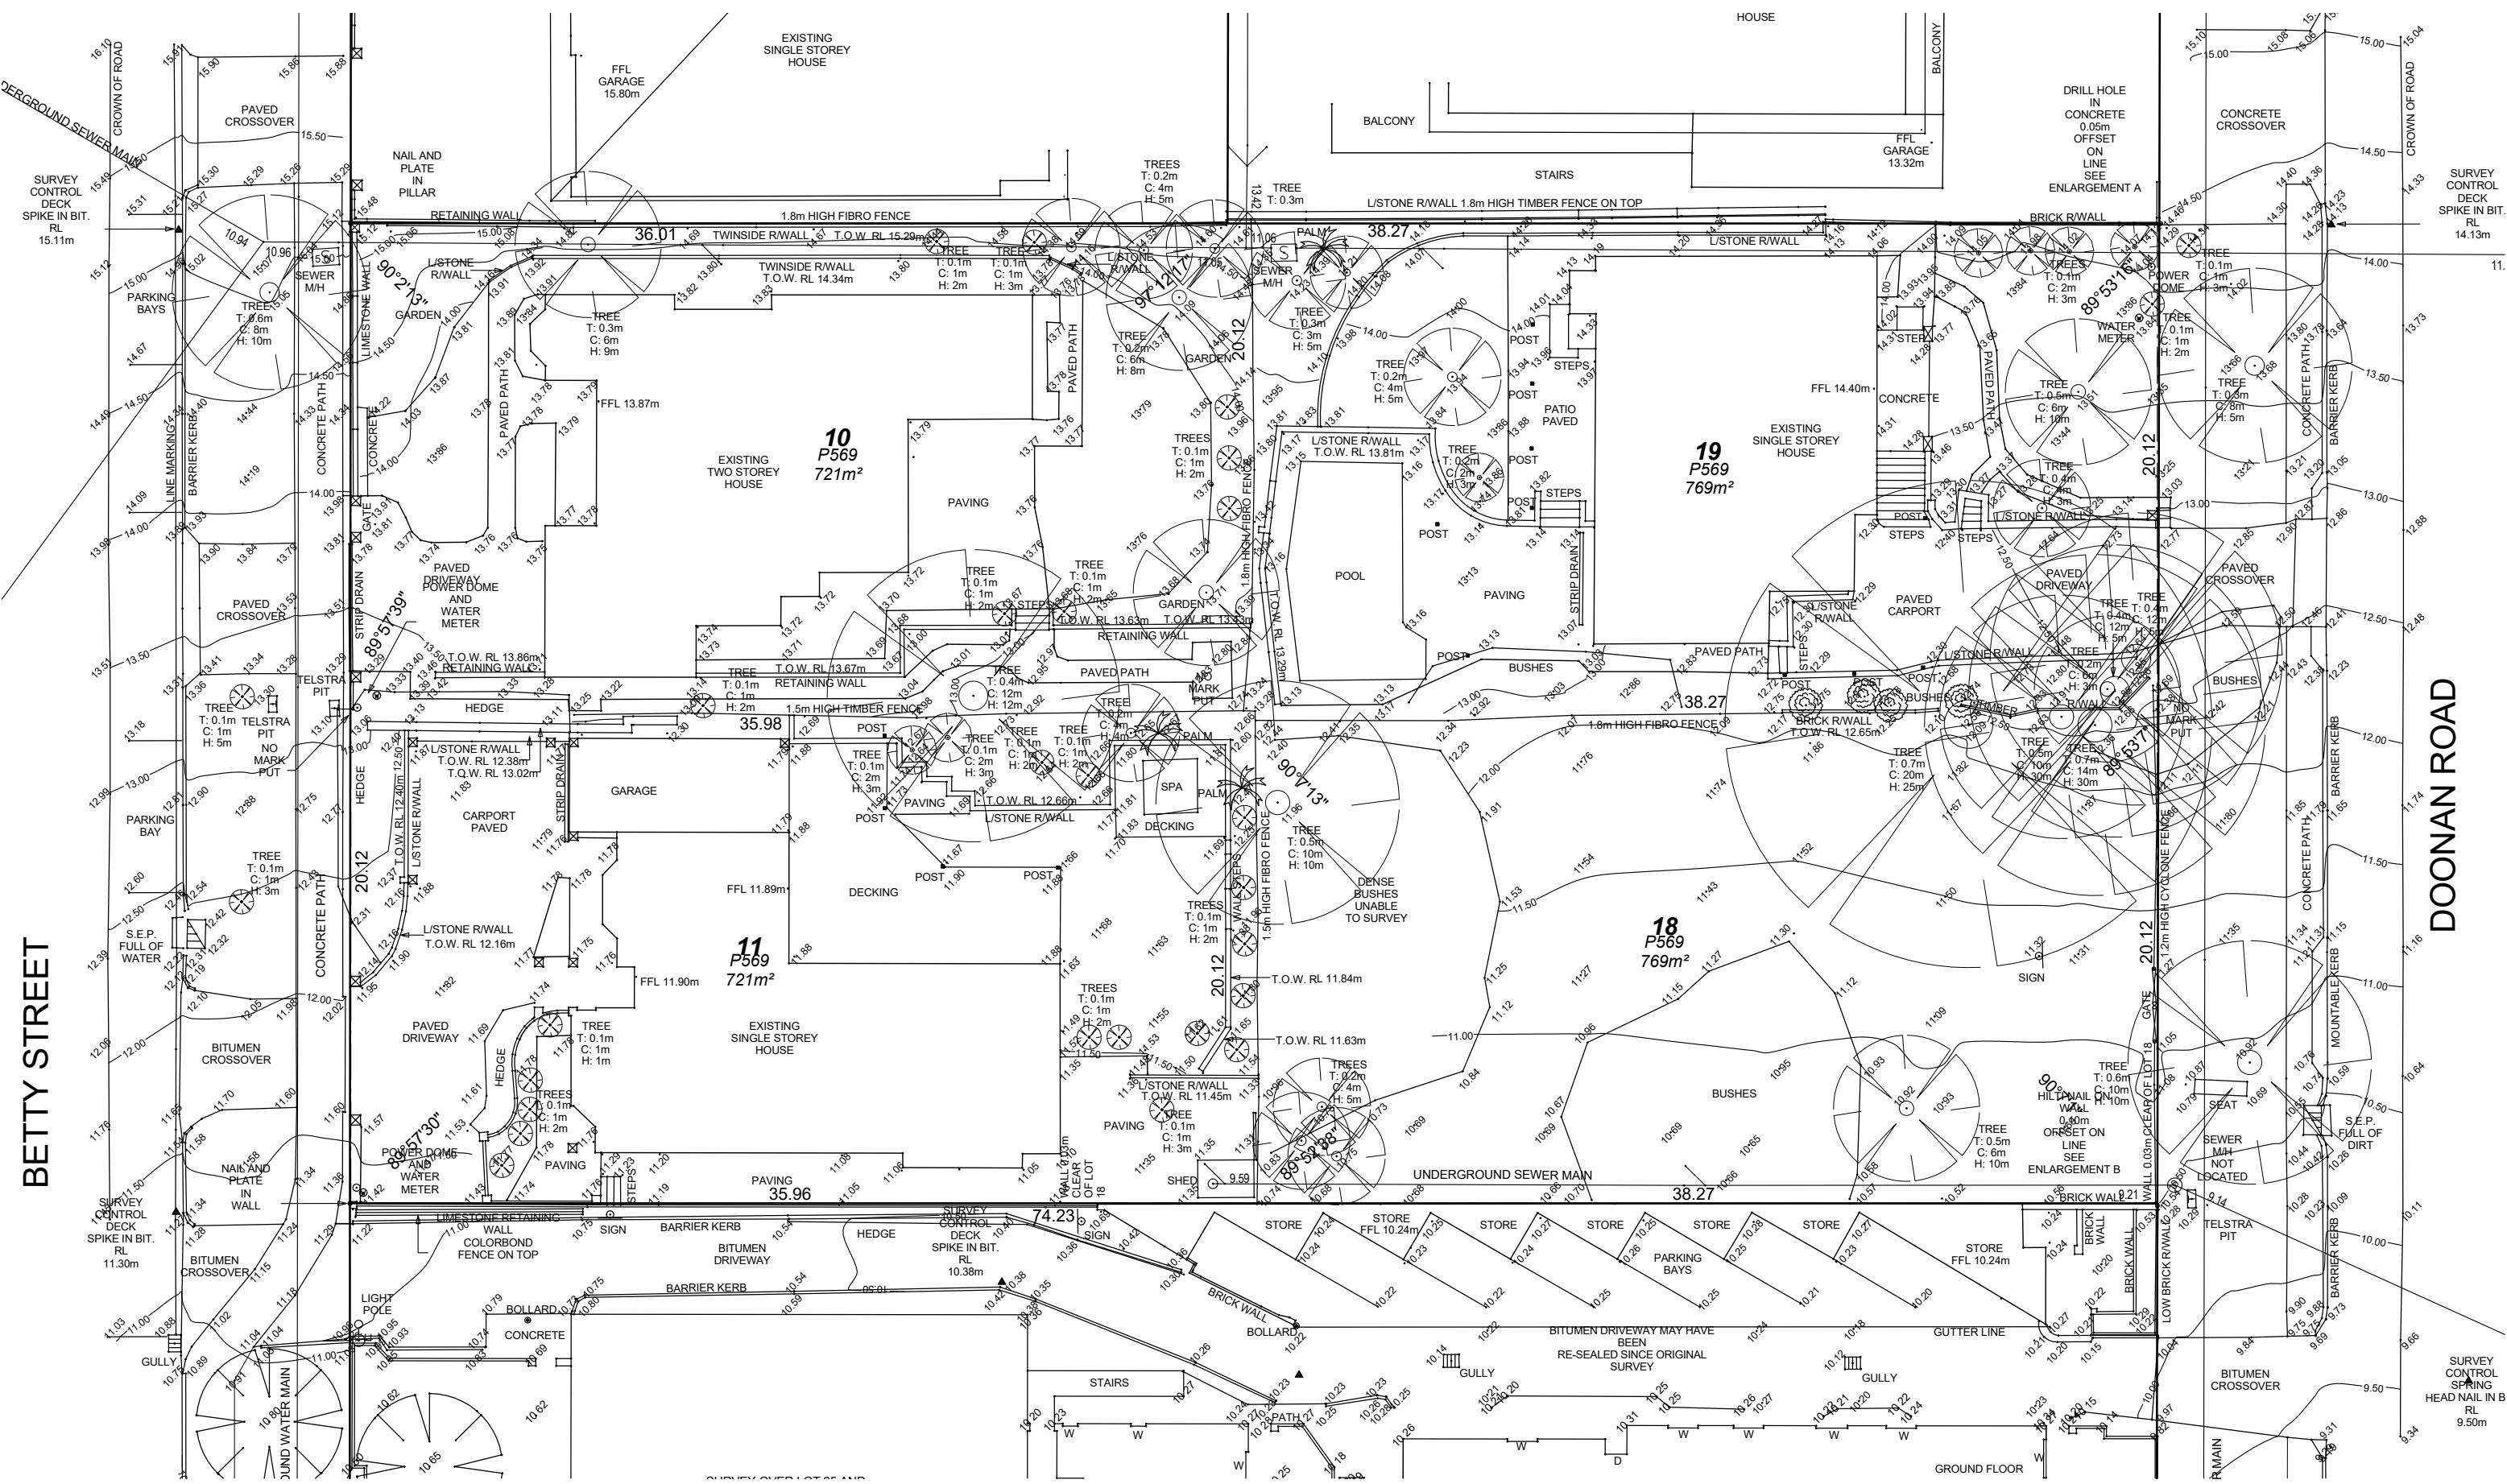

BETTY STREET

DOONAN ROAD

CONSULTANT

Hassell

Hassell LTD ABN 24 007 711 435
 Level 1
 Commonwealth Bank Building
 242 Murray Street
 Perth WA 6000 Australia
 T +61 8 6477 6000
 perth@hassellstudio.com

REFERENCE

NORTH

0m 1m 2m 3m 4m

- NOTES**
1. Do not scale drawing. Written dimensions govern
 2. All dimensions are in millimeters unless noted otherwise
 3. All dimensions shall be verified on site before proceeding with the work. Hassell shall be notified in writing of any discrepancies.
 4. This drawing must be read in conjunction with all relevant contracts, specifications and drawings
- This drawing is an uncontrolled copy. Unless noted otherwise
 © Copyright of this drawing is vested in Hassell Ltd.

REV	DESCRIPTION
A	Development Application

DATE
08/06/2020

CLIENT
ORYX COMMUNITIES

PROJECT
THE MELVISTA, NEDLANDS



STATUS

DRAWING TITLE
SITE SURVEY

REVIEWED
MJ

APPROVED
MJ




DRAWING NO.
SK_0011

SCALE @ A3
1 : 250

PROJECT NO.
013409

REV NO.
A


SITE CONTEXT

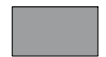-  PARK LAND
-  1 STOREY
-  2 STOREY +



CONSULTANT
Hassell
 Hassell LTD ABN 24 007 711 435
 Level 1
 Commonwealth Bank Building
 242 Murray Street
 Perth WA 6000 Australia
 T +61 8 6477 6000
 perth@hassellstudio.com

REFERENCE

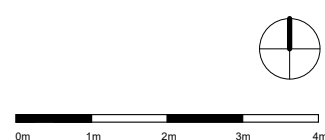

NOTES

1. Do not scale drawing. Written dimensions govern
 2. All dimensions are in millimeters unless noted otherwise
 3. All dimensions shall be verified on site before proceeding with the work. Hassell shall be notified in writing of any discrepancies.
 4. This drawing must be read in conjunction with all relevant contracts, specifications and drawings
- This drawing is an uncontrolled copy. Unless noted otherwise
 © Copyright of this drawing is vested in Hassell Ltd.

REV DESCRIPTION

A Development Application

DATE

08/06/2020

CLIENT

ORYX COMMUNITIES

PROJECT
 THE MELVISTA, NEDLANDS



STATUS

DRAWING TITLE
 SITE - CONTEXT

REVIEWED

MJ

APPROVED

MJ

DRAWING NO.
 SK_0012

SCALE @ A3

1 : 1000

PROJECT NO.


013409

REV NO.

A

SITE TREES

-  EXISTING TREES
-  EXISTING TREES TO BE REMOVED
-  EXISTING BUILDING TO BE REMOVED

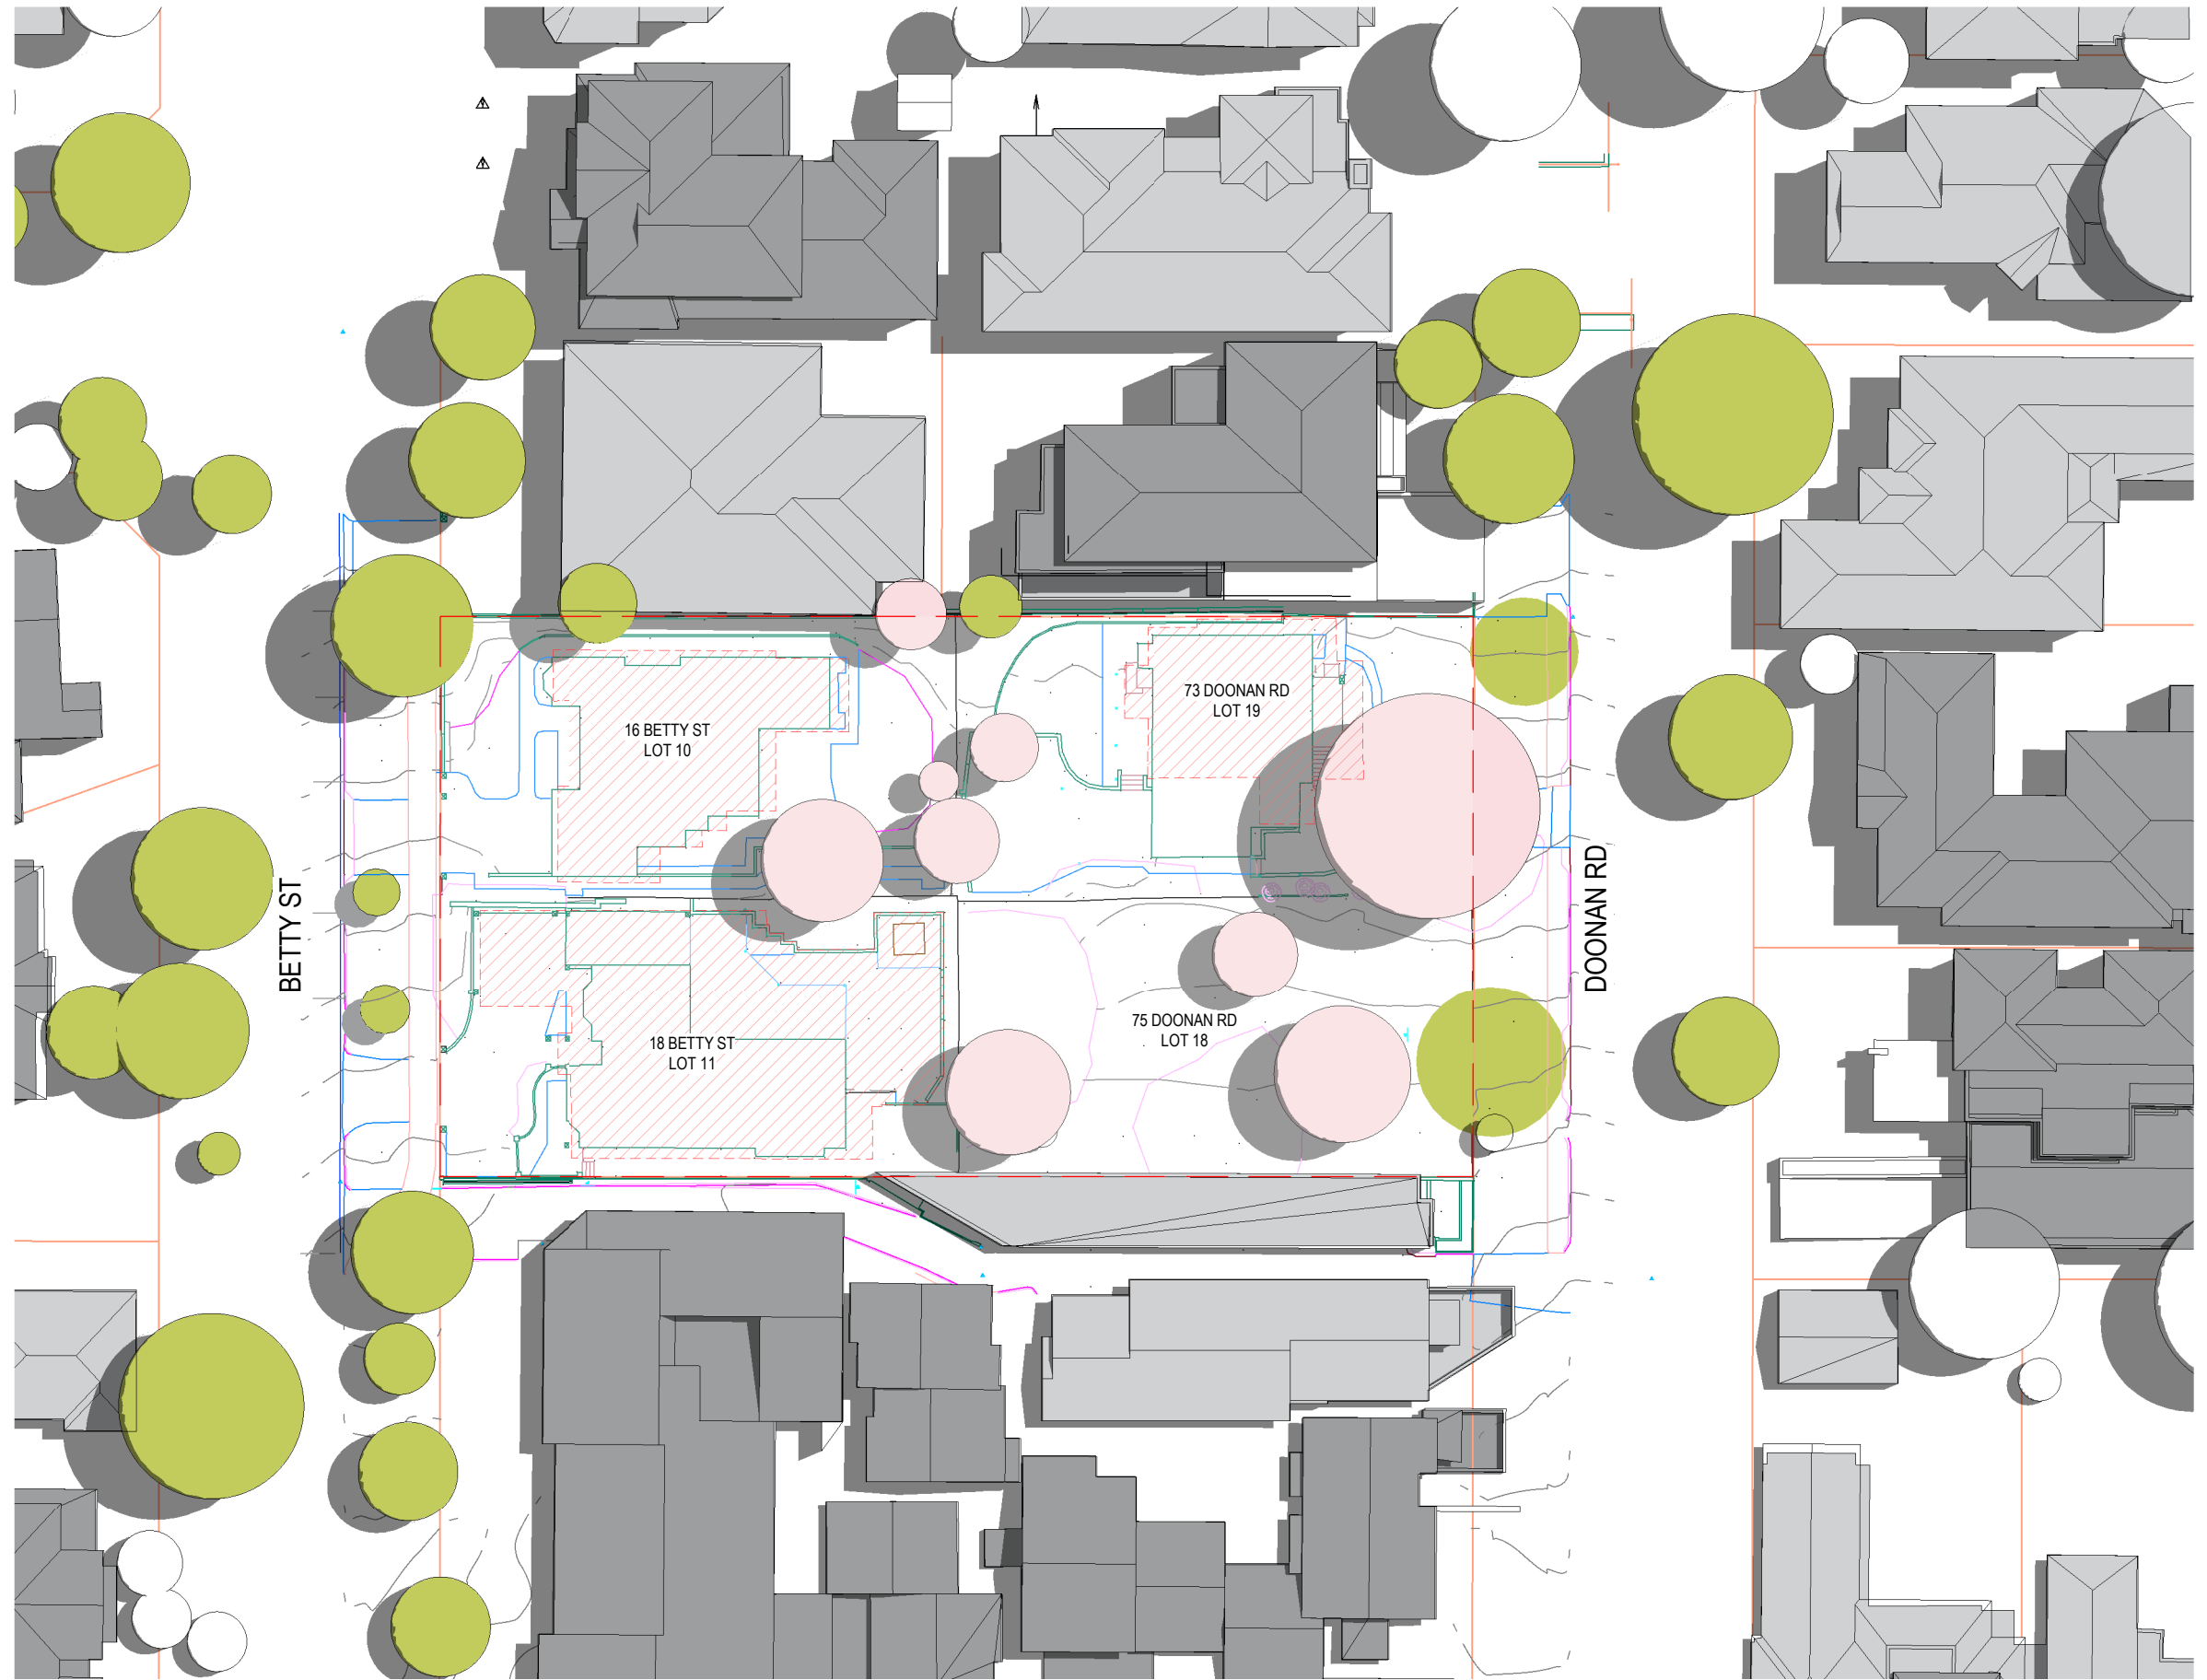


CONSULTANT

Hassell

Hassell LTD ABN 24 007 711 435
 Level 1
 Commonwealth Bank Building
 242 Murray Street
 Perth WA 6000 Australia
 T +61 8 6477 6000
 perth@hassellstudio.com

REFERENCE

 

NORTH



NOTES

1. Do not scale drawing. Written dimensions govern
 2. All dimensions are in millimeters unless noted otherwise
 3. All dimensions shall be verified on site before proceeding with the work. Hassell shall be notified in writing of any discrepancies.
 4. This drawing must be read in conjunction with all relevant contracts, specifications and drawings
- This drawing is an uncontrolled copy. Unless noted otherwise
 © Copyright of this drawing is vested in Hassell Ltd.

REV DESCRIPTION

A Development Application

DATE

08/06/2020

CLIENT

ORYX COMMUNITIES

PROJECT

THE MELVISTA, NEDLANDS



STATUS

DRAWING TITLE
 SITE - TREES

REVIEWED

MJ

APPROVED

MJ

DRAWING NO.

SK_0013

SCALE @ A3

As indicated


PROJECT NO.

013409

REV NO.

A

SETBACKS

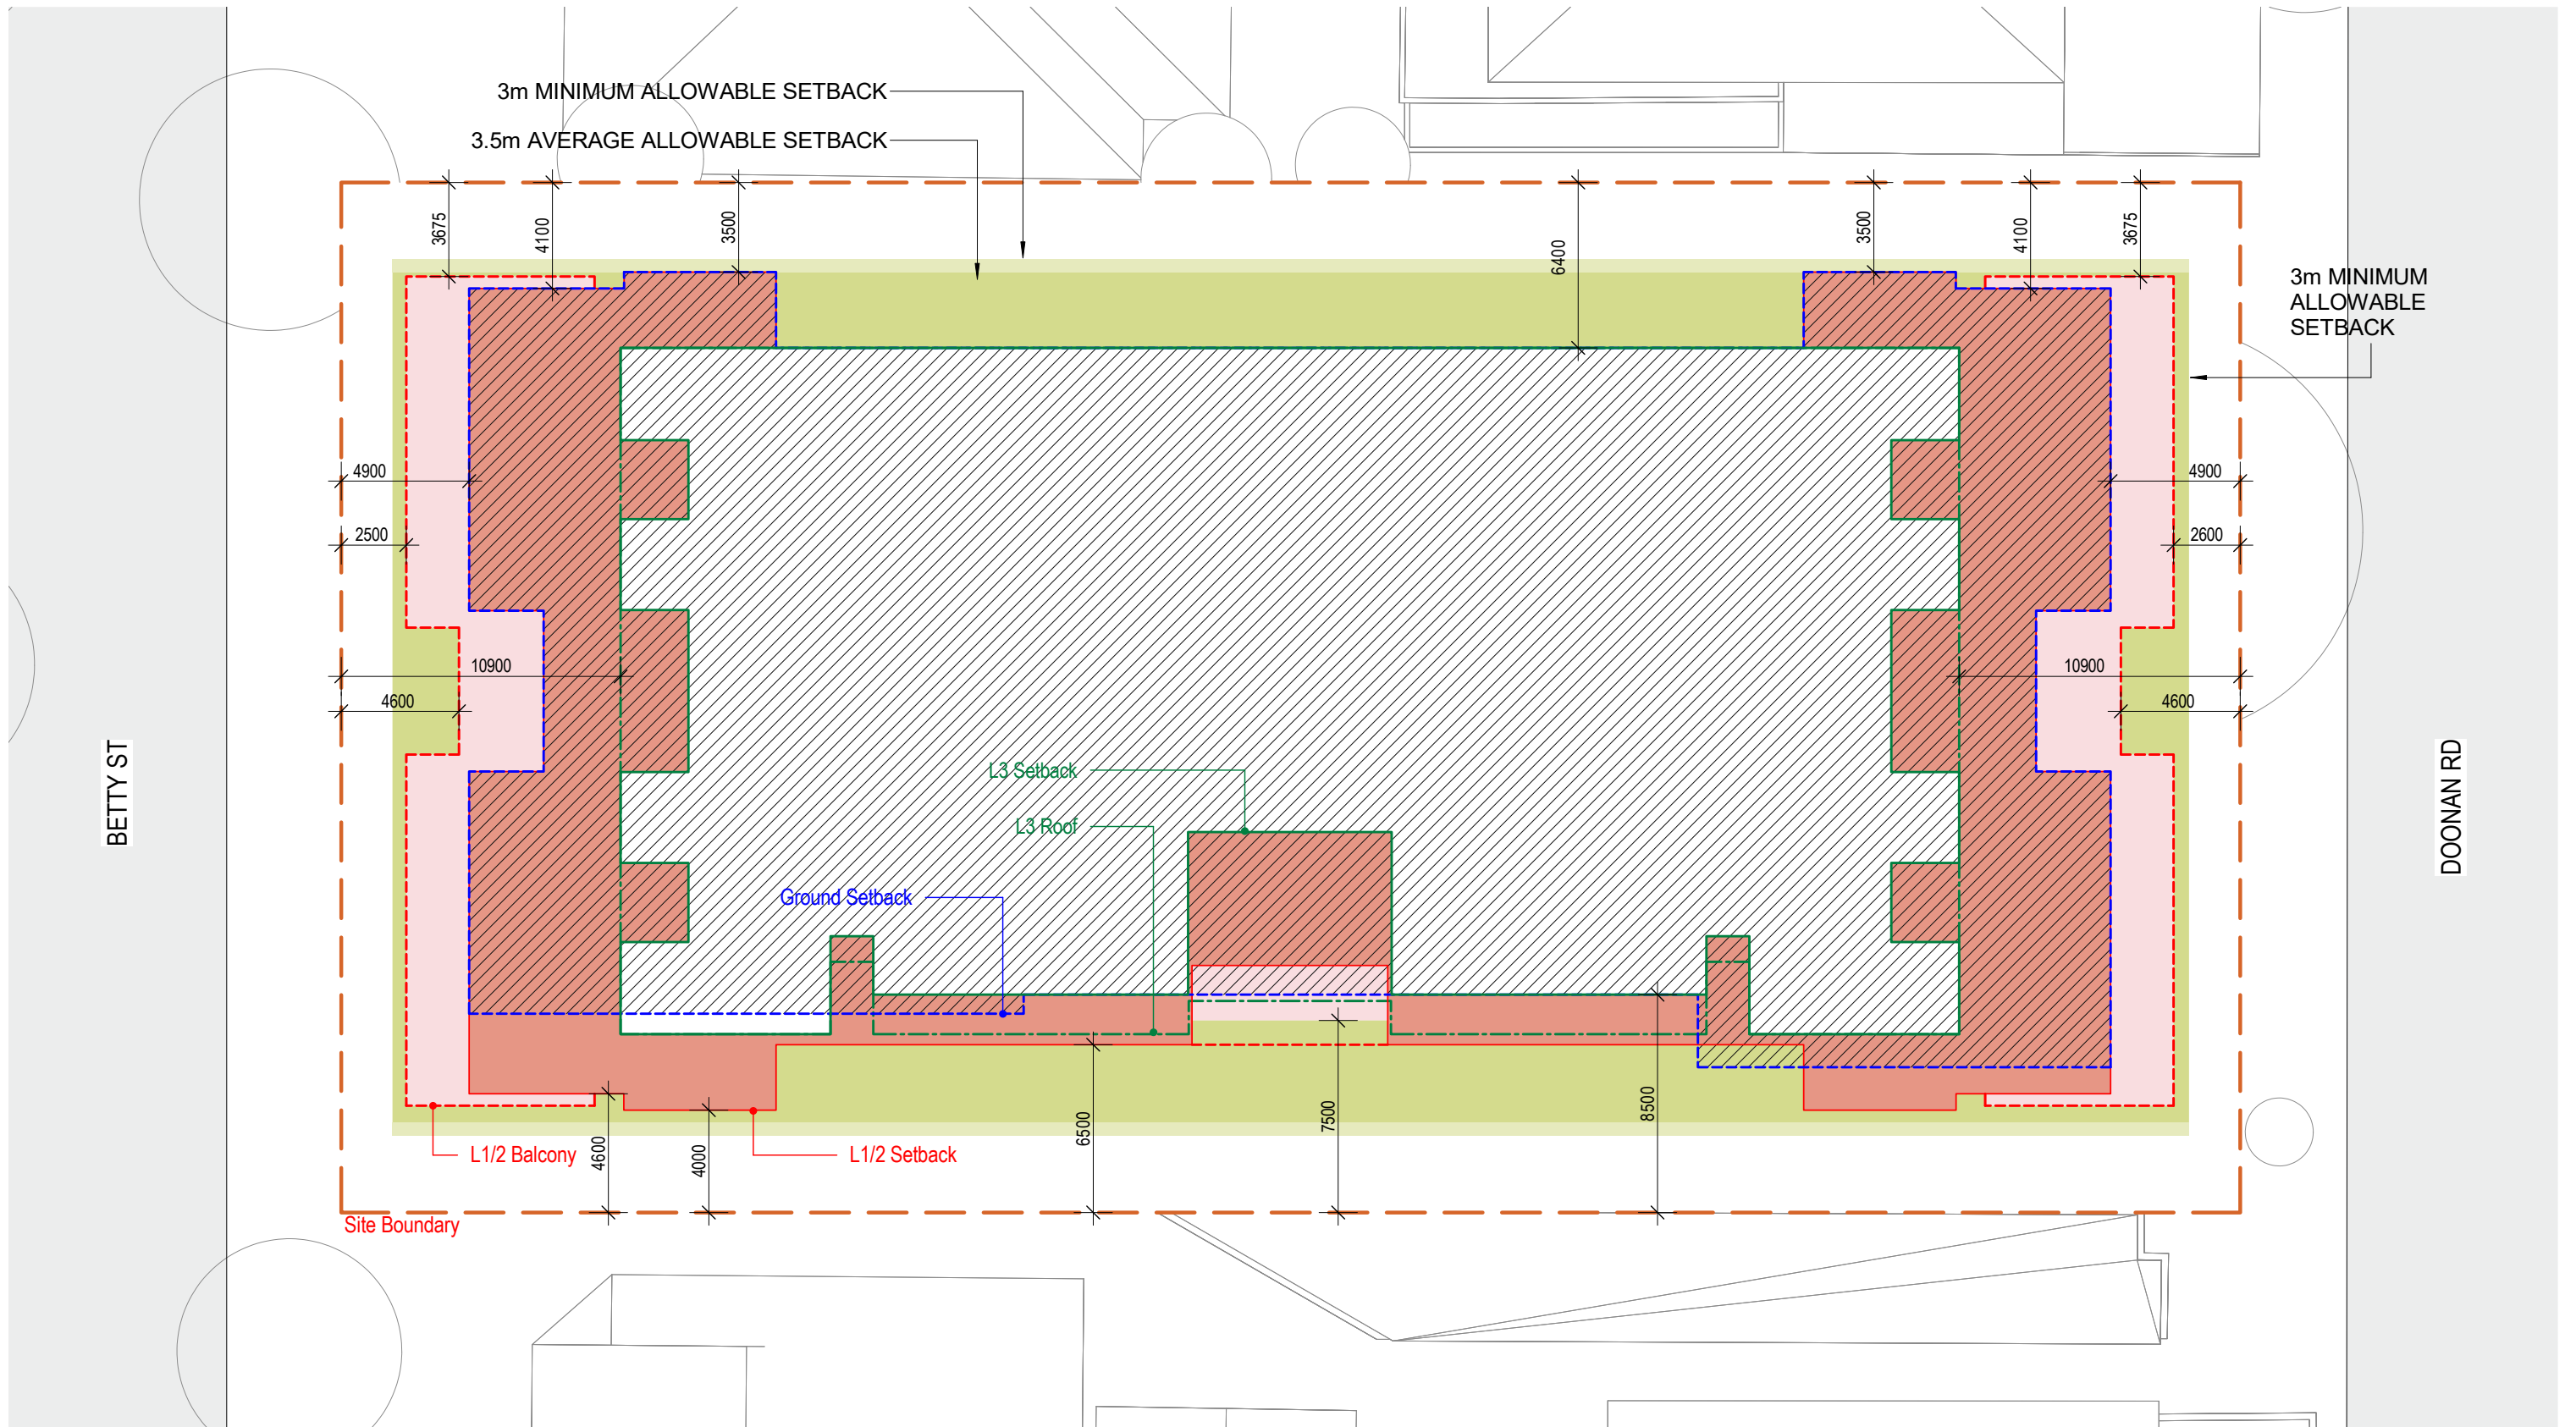


CONSULTANT

Hassell

Hassell LTD ABN 24 007 711 435
 Level 1
 Commonwealth Bank Building
 242 Murray Street
 Perth WA 6000 Australia
 T +61 8 6477 6000
 perth@hassellstudio.com

REFERENCE

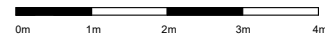

NORTH



NOTES

1. Do not scale drawing. Written dimensions govern
 2. All dimensions are in millimeters unless noted otherwise
 3. All dimensions shall be verified on site before proceeding with the work. Hassell shall be notified in writing of any discrepancies.
 4. This drawing must be read in conjunction with all relevant contracts, specifications and drawings
- This drawing is an uncontrolled copy. Unless noted otherwise
 © Copyright of this drawing is vested in Hassell Ltd.

REV DESCRIPTION

A Development Application

DATE

08/06/2020

CLIENT

ORYX COMMUNITIES

PROJECT

THE MELVISTA, NEDLANDS



STATUS

DRAWING TITLE
 SITE - SETBACKS

REVIEWED

MJ

APPROVED

MJ

DRAWING NO.

SK_0014

SCALE @ A3


1 : 250

PROJECT NO.

013409

REV NO.

A

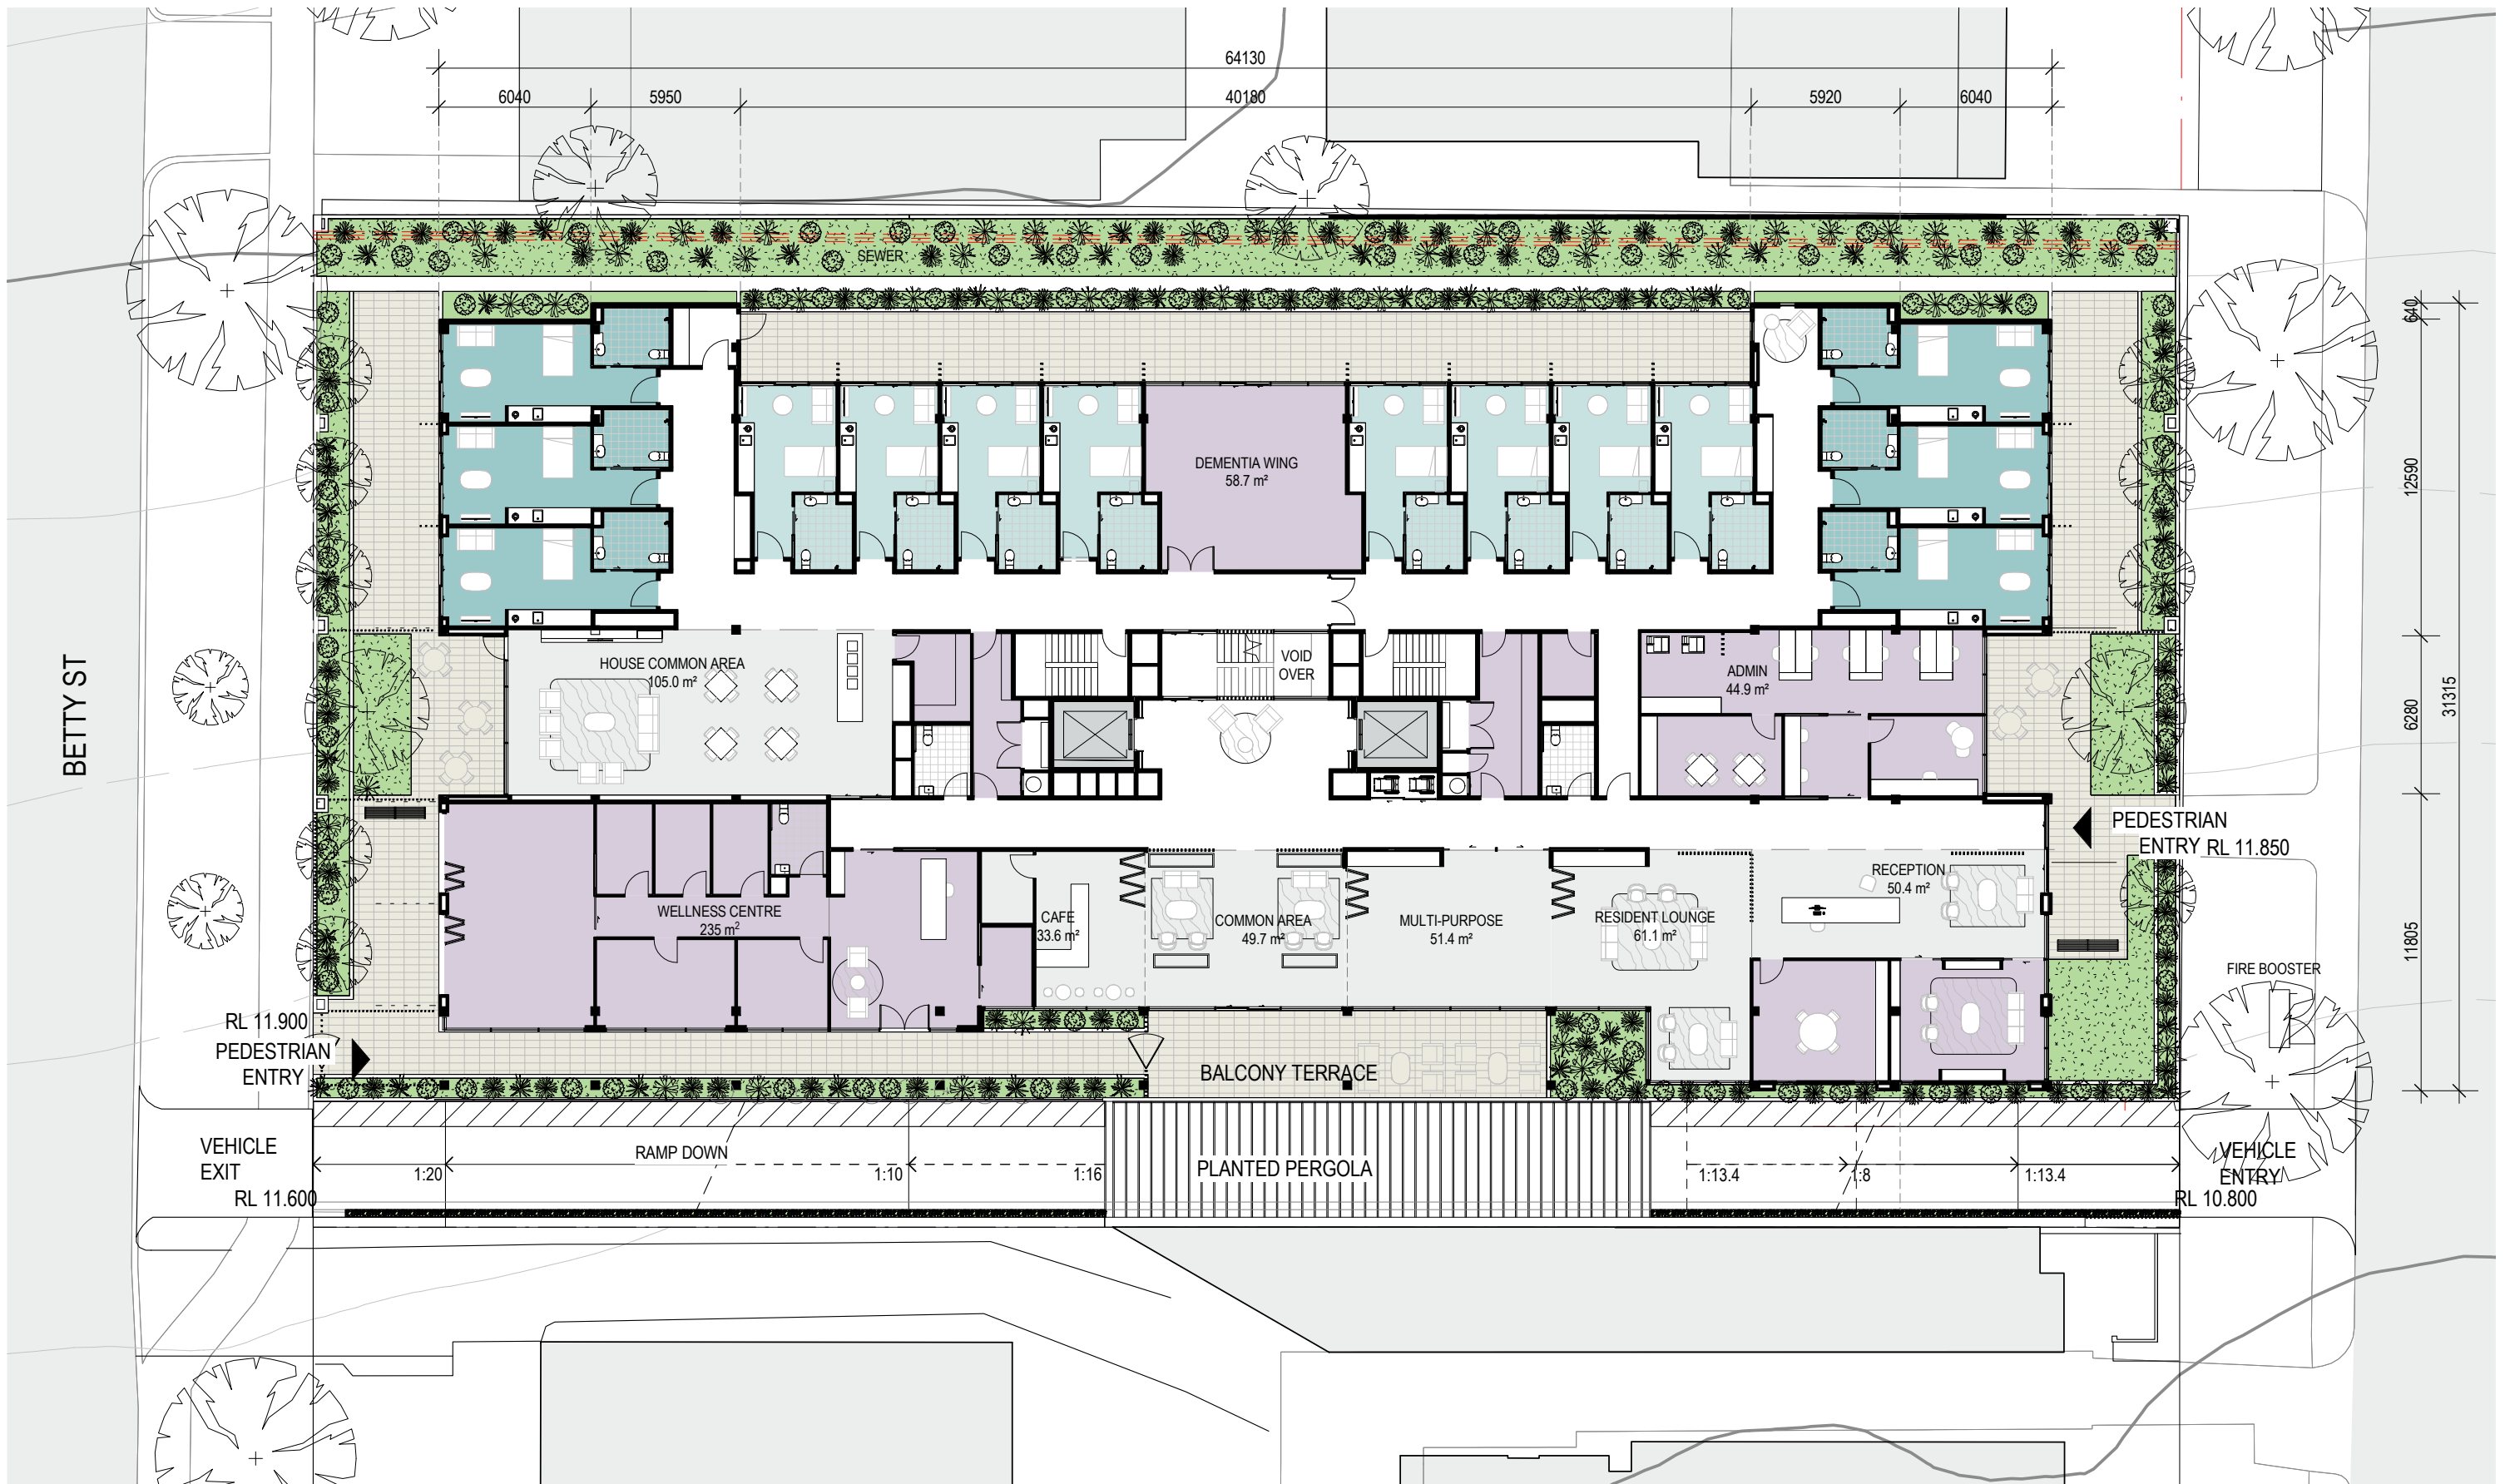


GA PLAN - SITE
1:250



CONSULTANT
Hassell LTD ABN 24 007 711 435
Level 1
Commonwealth Bank Building
242 Murray Street
Perth WA 6000 Australia
T +61 8 6477 6000
perth@hassellstudio.com

REFERENCE

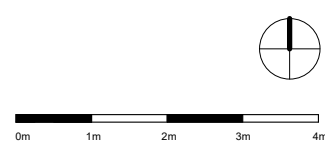

NOTES

1. Do not scale drawing. Written dimensions govern
2. All dimensions are in millimeters unless noted otherwise
3. All dimensions shall be verified on site before proceeding with the work. Hassell shall be notified in writing of any discrepancies.
4. This drawing must be read in conjunction with all relevant contracts, specifications and drawings
This drawing is an uncontrolled copy. Unless noted otherwise
© Copyright of this drawing is vested in Hassell Ltd.

REV DESCRIPTION

A Development Application

DATE

08/06/2020

CLIENT

ORYX COMMUNITIES

PROJECT

THE MELVISTA, NEDLANDS



STATUS

DRAWING TITLE
SITE PLAN

REVIEWED

MJ

APPROVED

MJ

DRAWING NO.

SK_0015

SCALE @ A3


1 : 250

PROJECT NO.

013409

REV NO.

A

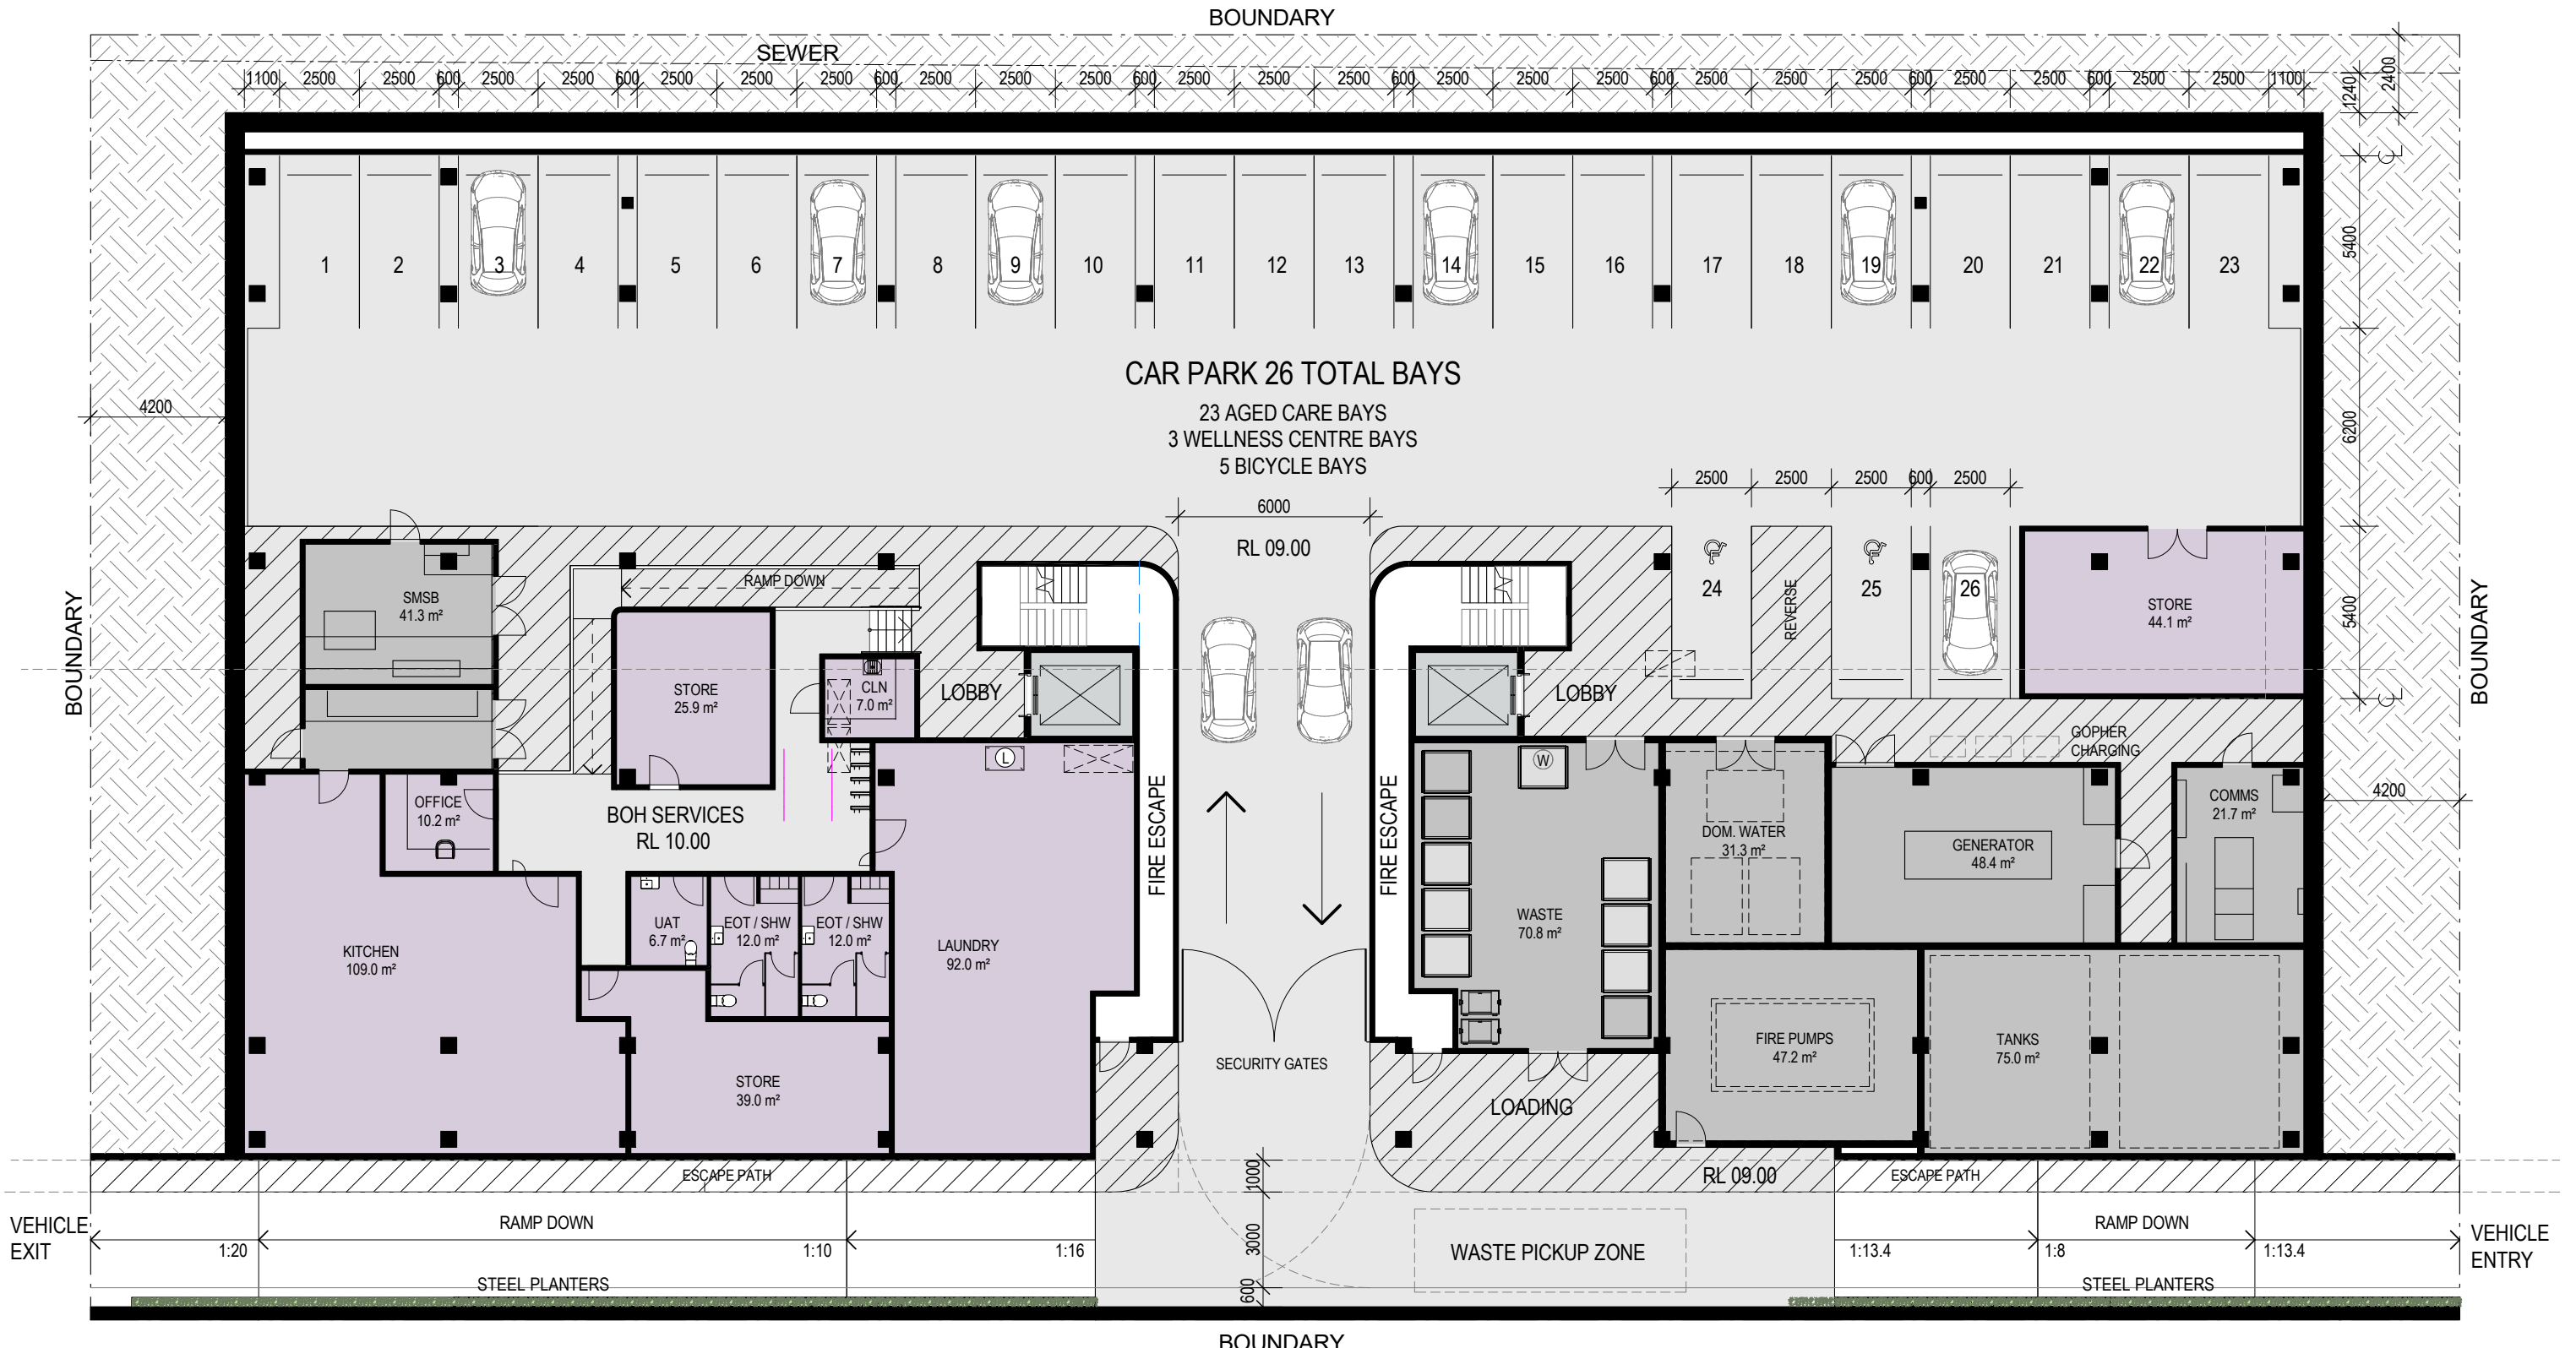


GA PLAN - LEVEL 01
1:200



CONSULTANT
Hassell LTD ABN 24 007 711 435
Level 1
Commonwealth Bank Building
242 Murray Street
Perth WA 6000 Australia
T +61 8 6477 6000
perth@hassellstudio.com

REFERENCE

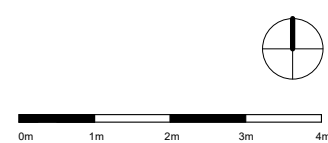

NORTH

NOTES

1. Do not scale drawing. Written dimensions govern
 2. All dimensions are in millimeters unless noted otherwise
 3. All dimensions shall be verified on site before proceeding with the work. Hassell shall be notified in writing of any discrepancies.
 4. This drawing must be read in conjunction with all relevant contracts, specifications and drawings
- This drawing is an uncontrolled copy. Unless noted otherwise
© Copyright of this drawing is vested in Hassell Ltd.

REV DESCRIPTION

DATE

CLIENT
ORYX COMMUNITIES

PROJECT
THE MELVISTA, NEDLANDS



STATUS

DRAWING TITLE
GA PLAN - BASEMENT

REVIEWED

MJ

APPROVED
MJ

DRAWING NO.
SK_0020

SCALE @ A3

1 : 200

PROJECT NO.
013409


REV NO.



GA PLAN - L00(Ground)
1:200



CONSULTANT
Hassell
Hassell LTD ABN 24 007 711 435
Level 1
Commonwealth Bank Building
242 Murray Street
Perth WA 6000 Australia
T +61 8 6477 6000
perth@hassellstudio.com

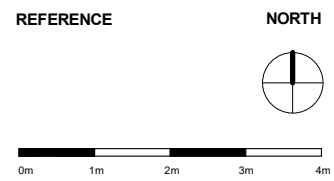

NOTES

1. Do not scale drawing. Written dimensions govern
2. All dimensions are in millimeters unless noted otherwise
3. All dimensions shall be verified on site before proceeding with the work. Hassell shall be notified in writing of any discrepancies.
4. This drawing must be read in conjunction with all relevant contracts, specifications and drawings

This drawing is an uncontrolled copy. Unless noted otherwise
© Copyright of this drawing is vested in Hassell Ltd.

REV DESCRIPTION
A Development Application

DATE
08/06/2020

CLIENT
ORYX COMMUNITIES

PROJECT
THE MELVISTA, NEDLANDS



STATUS

DRAWING TITLE
GA PLAN - LEVEL 00

REVIEWED
MJ

APPROVED
MJ

DRAWING NO.
SK_0021

SCALE @ A3
1 : 200


PROJECT NO.
013409

REV NO.
A



CONSULTANT
Hassell
 Hassell LTD ABN 24 007 711 435
 Level 1
 Commonwealth Bank Building
 242 Murray Street
 Perth WA 6000 Australia
 T +61 8 6477 6000
 perth@hassellstudio.com

REFERENCE

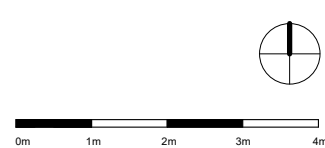

NORTH

NOTES

1. Do not scale drawing. Written dimensions govern
 2. All dimensions are in millimeters unless noted otherwise
 3. All dimensions shall be verified on site before proceeding with the work. Hassell shall be notified in writing of any discrepancies.
 4. This drawing must be read in conjunction with all relevant contracts, specifications and drawings
- This drawing is an uncontrolled copy. Unless noted otherwise
 © Copyright of this drawing is vested in Hassell Ltd.

REV DESCRIPTION

A Development Application

DATE

08/06/2020

CLIENT

ORYX COMMUNITIES

PROJECT

THE MELVISTA, NEDLANDS



STATUS

DRAWING TITLE
 GA PLAN - LEVEL 01

REVIEWED

MJ

APPROVED

MJ

DRAWING NO.

SK_0022

SCALE @ A3

1 : 200

PROJECT NO.

013409

REV NO.

A




GA PLAN - LEVEL 02
1:200



CONSULTANT
Hassell
 Hassell LTD ABN 24 007 711 435
 Level 1
 Commonwealth Bank Building
 242 Murray Street
 Perth WA 6000 Australia
 T +61 8 6477 6000
 perth@hassellstudio.com

REFERENCE

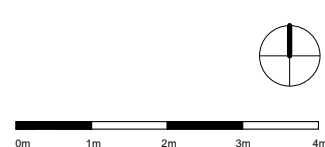

NORTH

NOTES

1. Do not scale drawing. Written dimensions govern
 2. All dimensions are in millimeters unless noted otherwise
 3. All dimensions shall be verified on site before proceeding with the work. Hassell shall be notified in writing of any discrepancies.
 4. This drawing must be read in conjunction with all relevant contracts, specifications and drawings
- This drawing is an uncontrolled copy. Unless noted otherwise
 © Copyright of this drawing is vested in Hassell Ltd.

REV DESCRIPTION

A Development Application

DATE

08/06/2020

CLIENT

ORYX COMMUNITIES

PROJECT

THE MELVISTA, NEDLANDS



STATUS

DRAWING TITLE
GA PLAN - LEVEL 02

REVIEWED

MJ

APPROVED

MJ

DRAWING NO.
SK_0023

SCALE @ A3


1 : 200

PROJECT NO.

013409

REV NO.

A

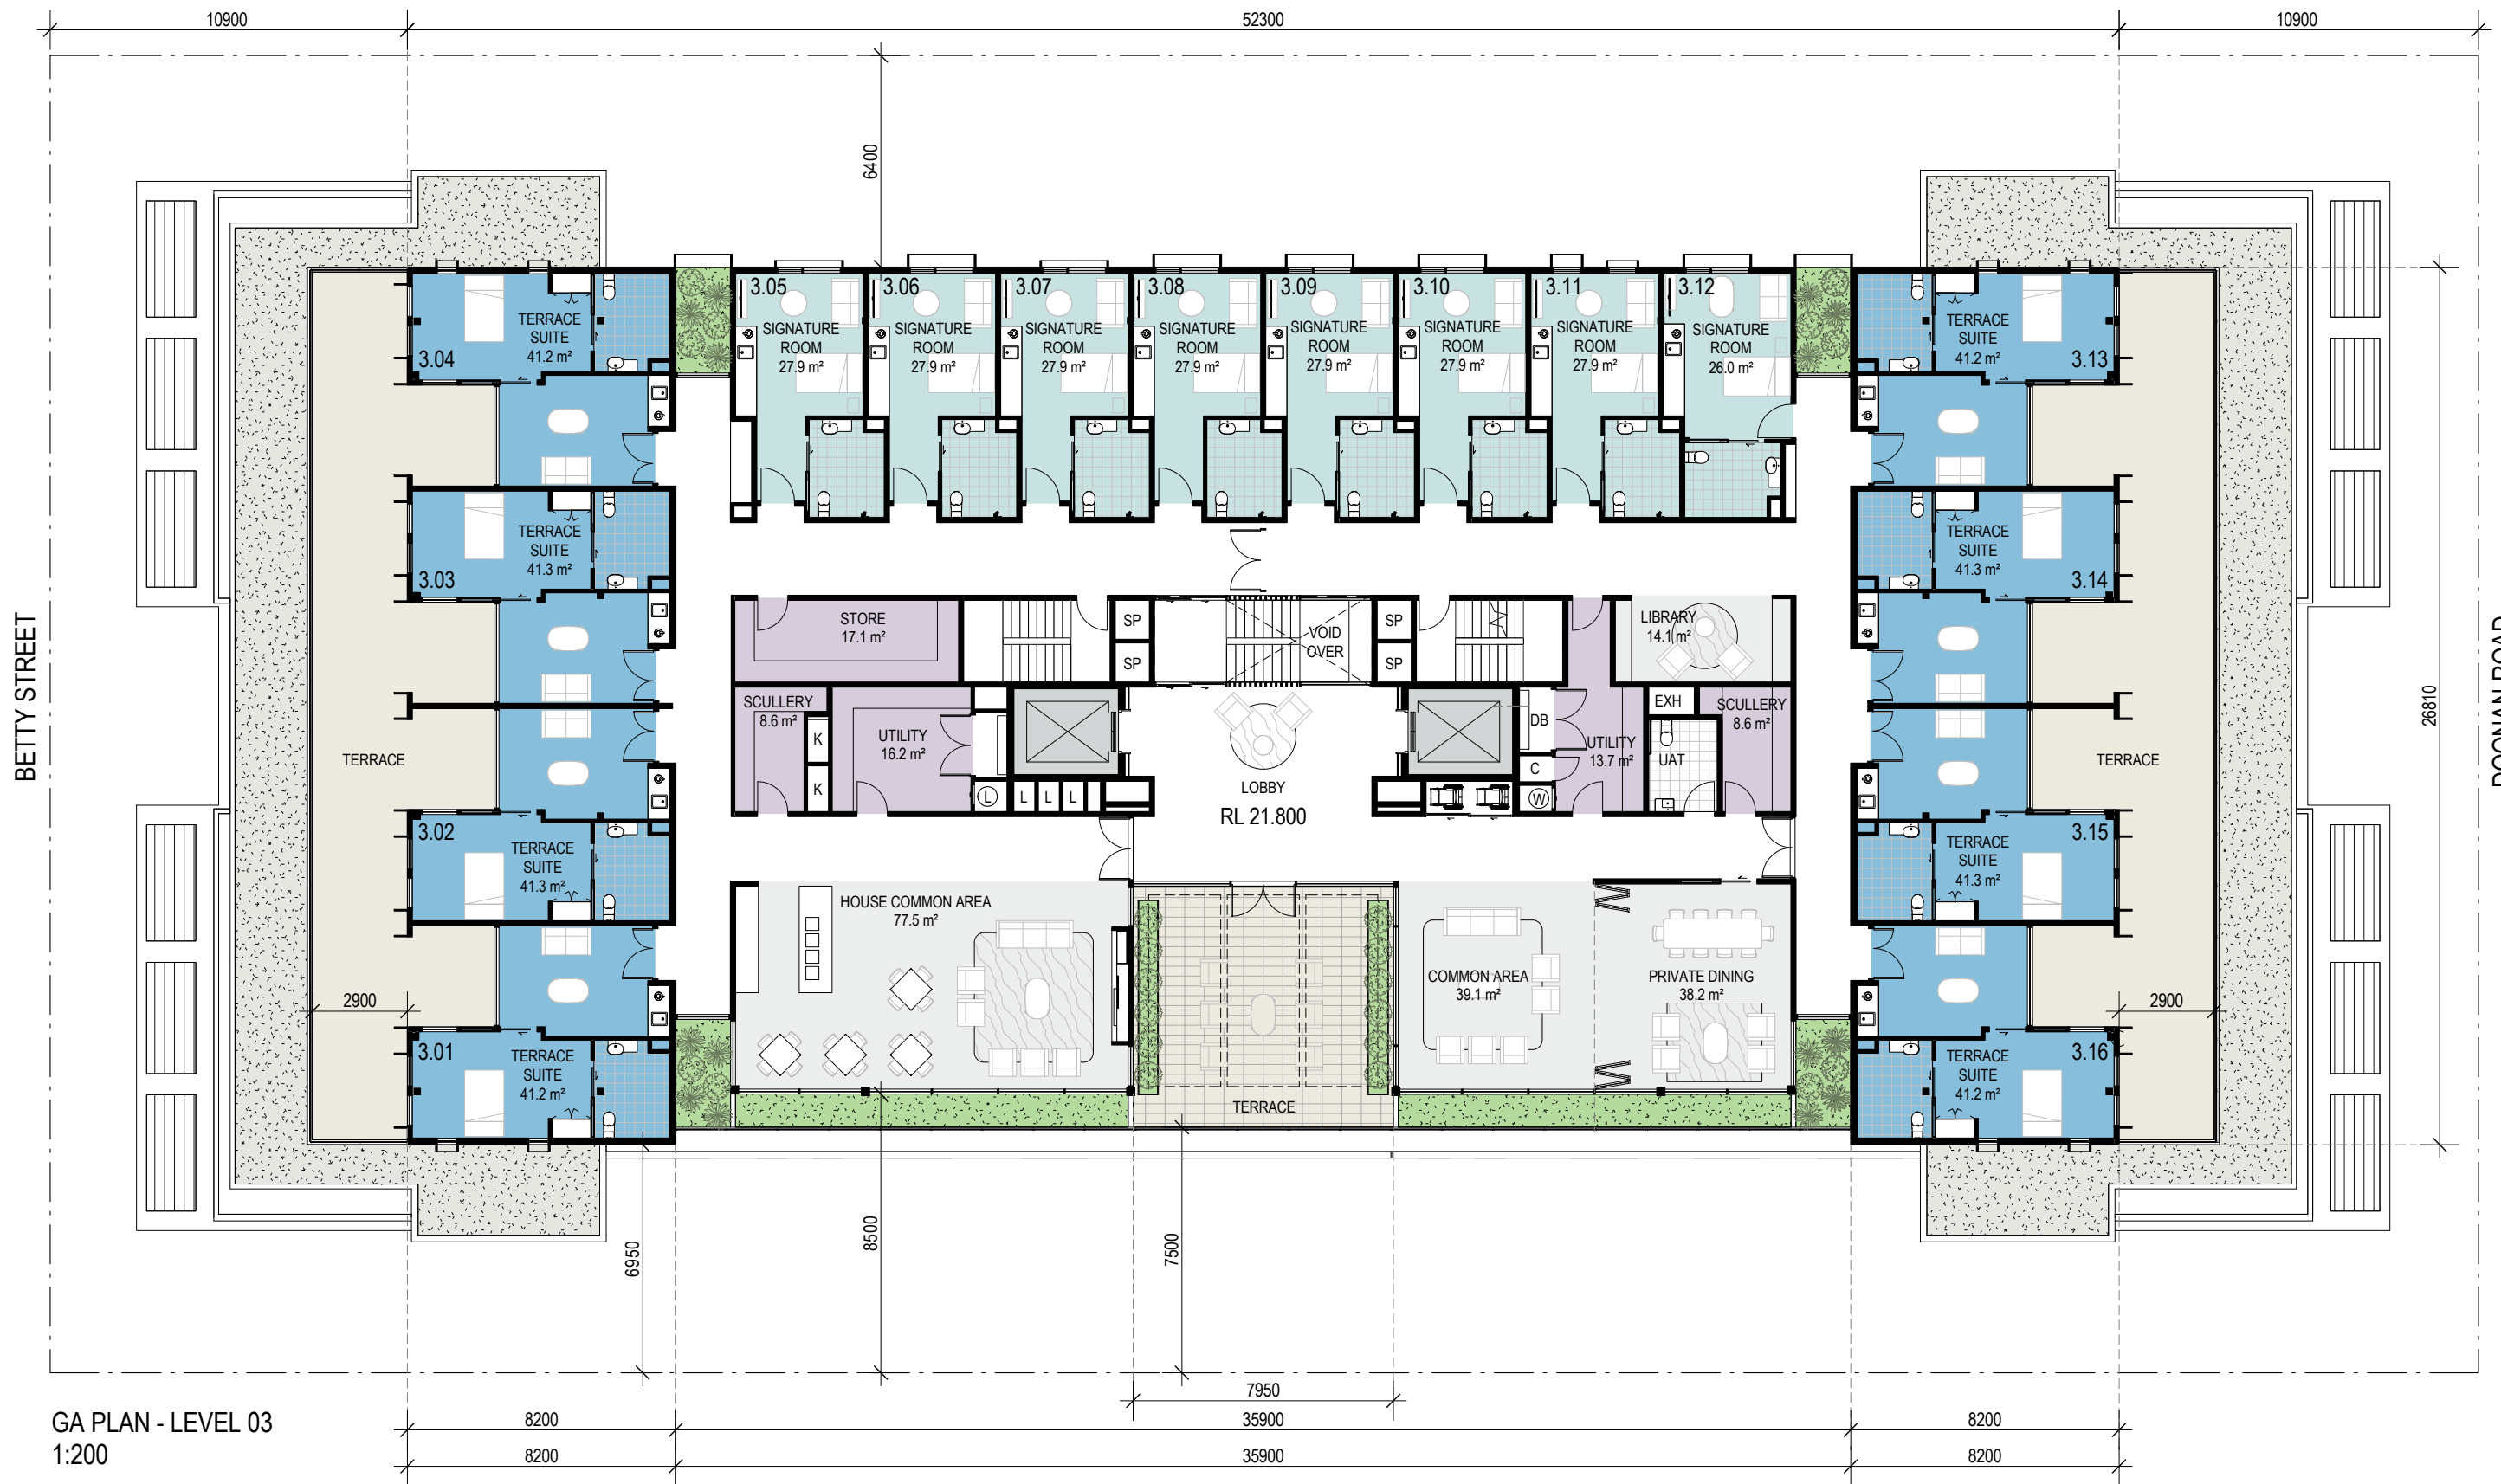

GA PLAN - LEVEL 03
1:200




CONSULTANT

Hassell

Hassell LTD ABN 24 007 711 435
Level 1
Commonwealth Bank Building
242 Murray Street
Perth WA 6000 Australia
T +61 8 6477 6000
perth@hassellstudio.com

REFERENCE

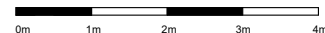

NORTH



NOTES

1. Do not scale drawing. Written dimensions govern
 2. All dimensions are in millimeters unless noted otherwise
 3. All dimensions shall be verified on site before proceeding with the work. Hassell shall be notified in writing of any discrepancies.
 4. This drawing must be read in conjunction with all relevant contracts, specifications and drawings
- This drawing is an uncontrolled copy. Unless noted otherwise
© Copyright of this drawing is vested in Hassell Ltd.

REV DESCRIPTION

A Development Application

DATE

08/06/2020

CLIENT

ORYX COMMUNITIES

PROJECT

THE MELVISTA, NEDLANDS



STATUS

DRAWING TITLE
GA PLAN - LEVEL 03

REVIEWED

MJ

APPROVED

MJ

DRAWING NO.

SK_0024

SCALE @ A3


1 : 200

PROJECT NO.

013409

REV NO.

A

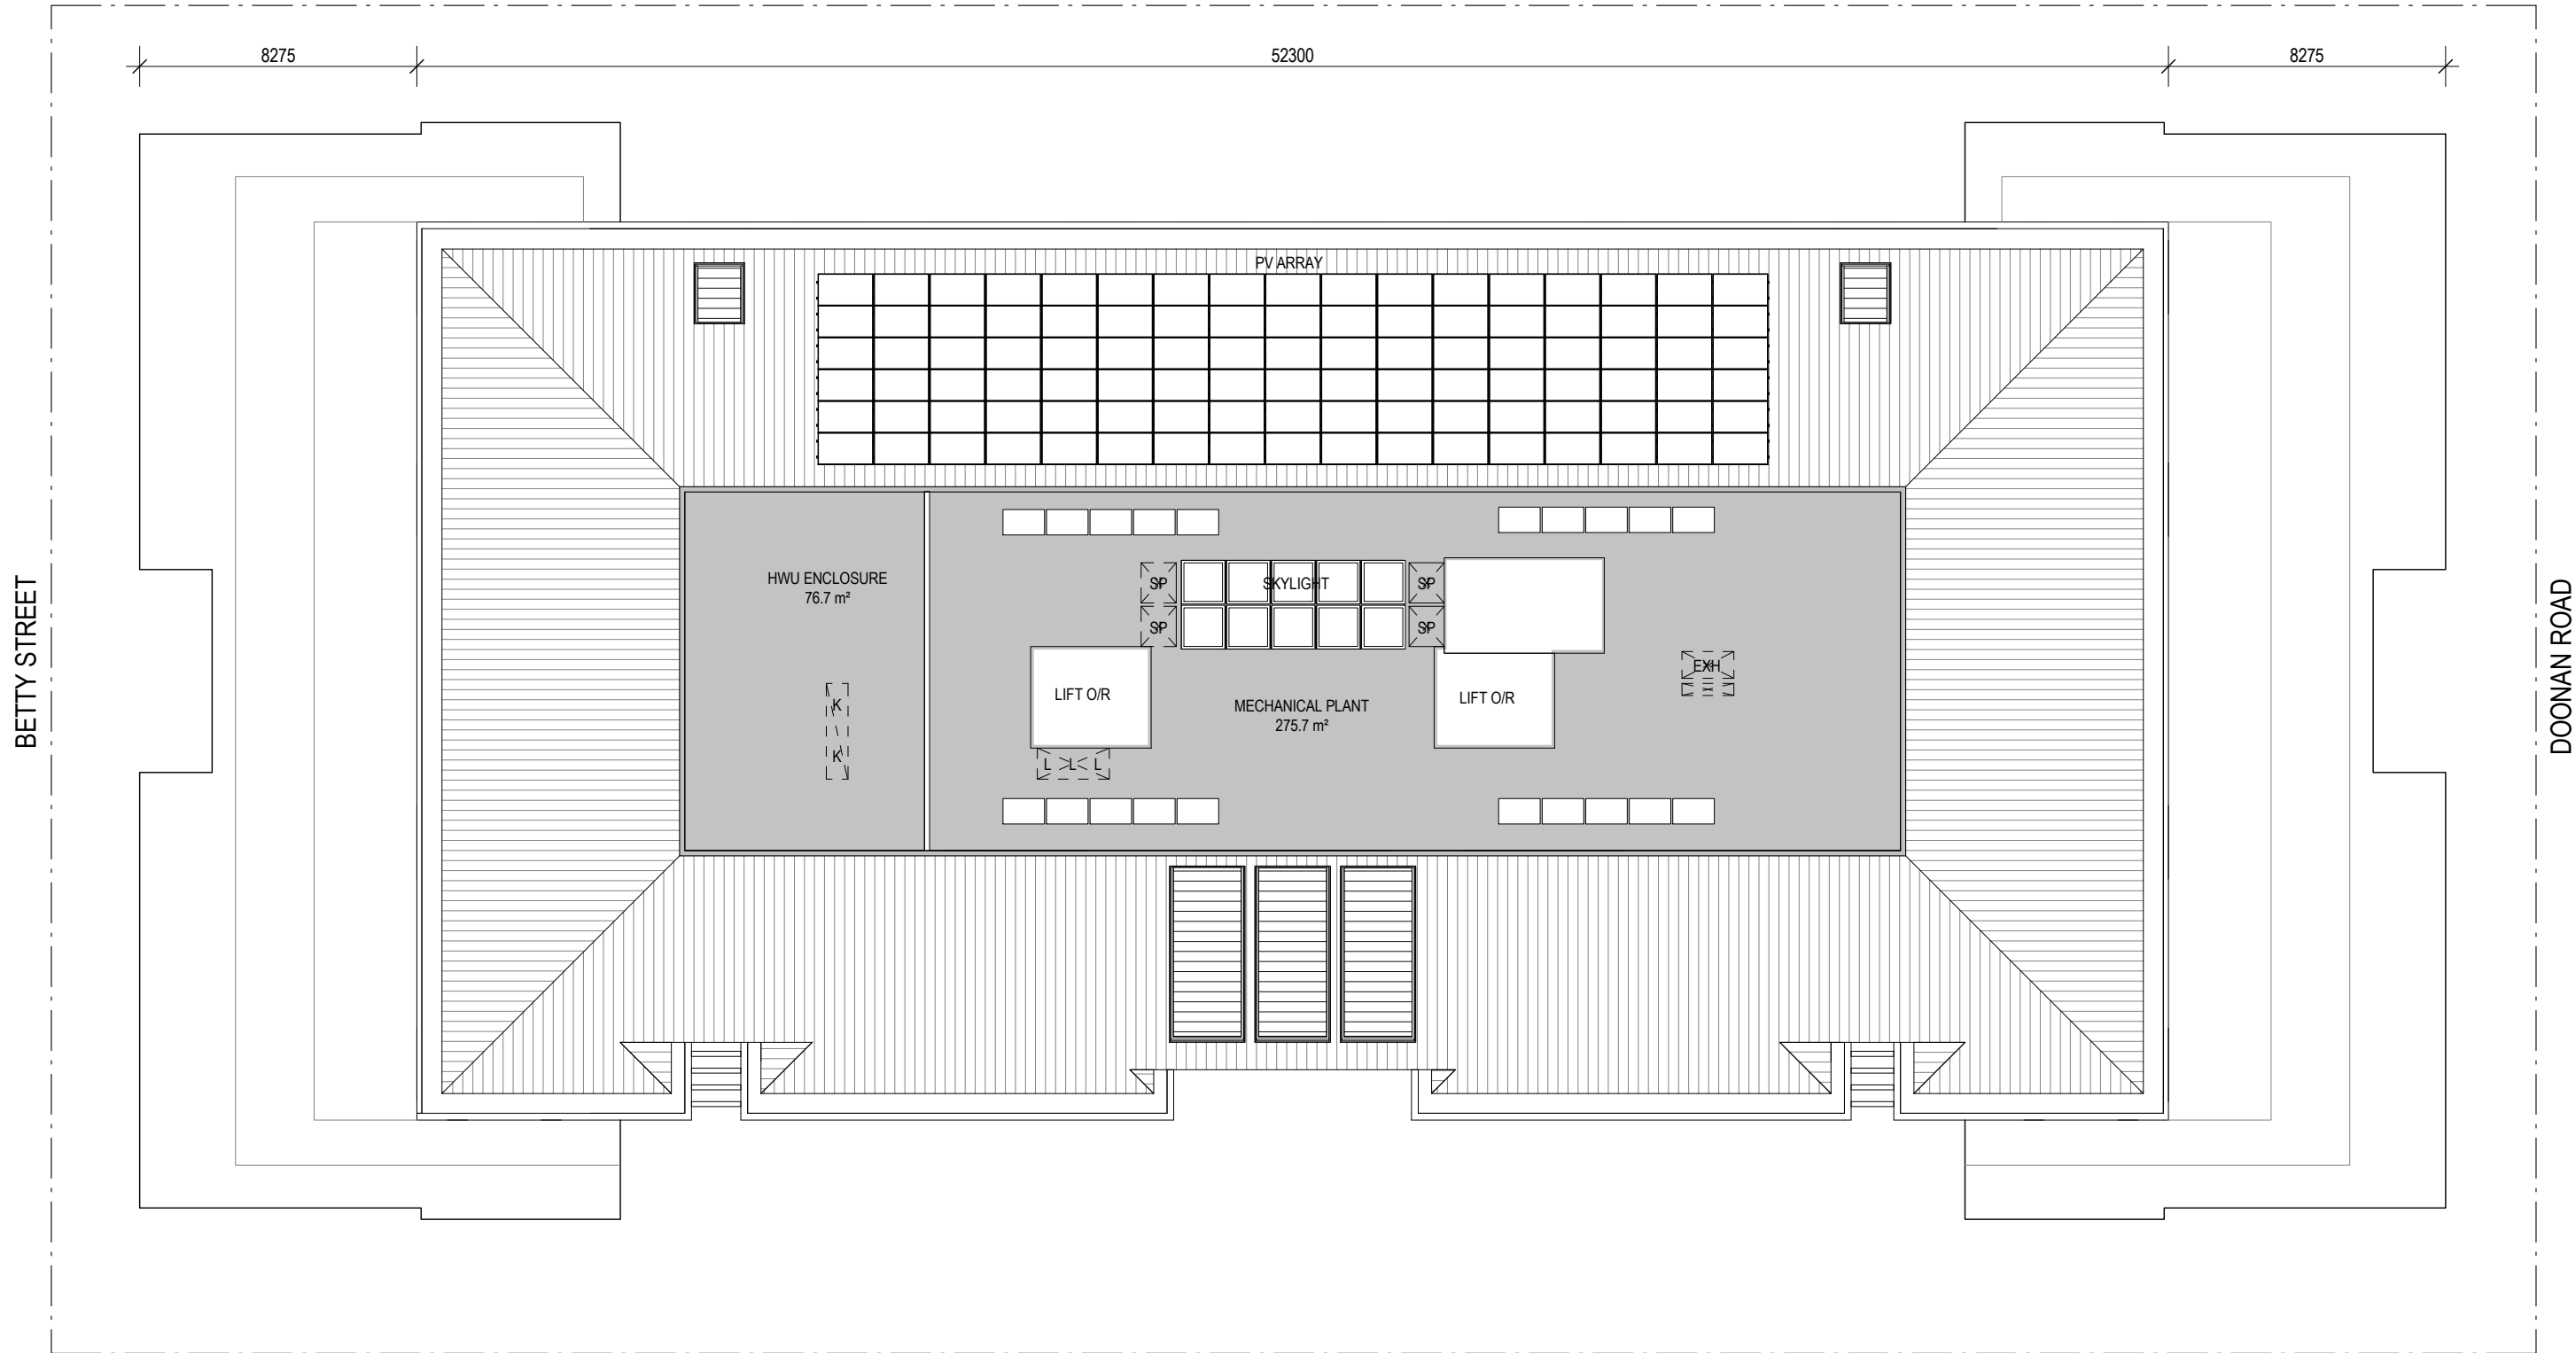


GA PLAN - ROOF
1:200



CONSULTANT
Hassell
 Hassell LTD ABN 24 007 711 435
 Level 1
 Commonwealth Bank Building
 242 Murray Street
 Perth WA 6000 Australia
 T +61 8 6477 6000
 perth@hassellstudio.com

REFERENCE

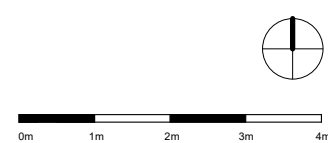

NORTH

NOTES

1. Do not scale drawing. Written dimensions govern
 2. All dimensions are in millimeters unless noted otherwise
 3. All dimensions shall be verified on site before proceeding with the work. Hassell shall be notified in writing of any discrepancies.
 4. This drawing must be read in conjunction with all relevant contracts, specifications and drawings
- This drawing is an uncontrolled copy. Unless noted otherwise
 © Copyright of this drawing is vested in Hassell Ltd.

REV DESCRIPTION

A Development Application

DATE

08/06/2020

CLIENT

ORYX COMMUNITIES

PROJECT

THE MELVISTA, NEDLANDS



STATUS

DRAWING TITLE
GA PLAN - ROOF

REVIEWED

MJ

APPROVED

MJ

DRAWING NO.

SK_0025

SCALE @ A3

1 : 200

PROJECT NO.

013409


REV NO.

A

62.5% @ 6.4m Setback
 19.50% @ 4.1m Setback
 18.5% @ 3.5m Setback

62.5% @ 5.2m Setback
 19% @ 4.6m Setback
 18.5% @ 3.5m Setback

DISTANCE - MAJORITY OPENINGS	10900	8465	4th LEVEL SETBACK
PROPOSED - MAJORITY SIDE SETBACK	6400	6500	PROPOSED - MAJORITY SIDE SETBACK
PROPOSED - AVERAGE SIDE SETBACK	5400	5670	PROPOSED - AVERAGE SIDE SETBACK
PLANNING - AVERAGE SIDE SETBACK	3500	3500	PLANNING - AVERAGE SIDE SETBACK
PLANNING - MINIMUM SIDE SETBACK	3000	3000	PLANNING - MINIMUM SIDE SETBACK

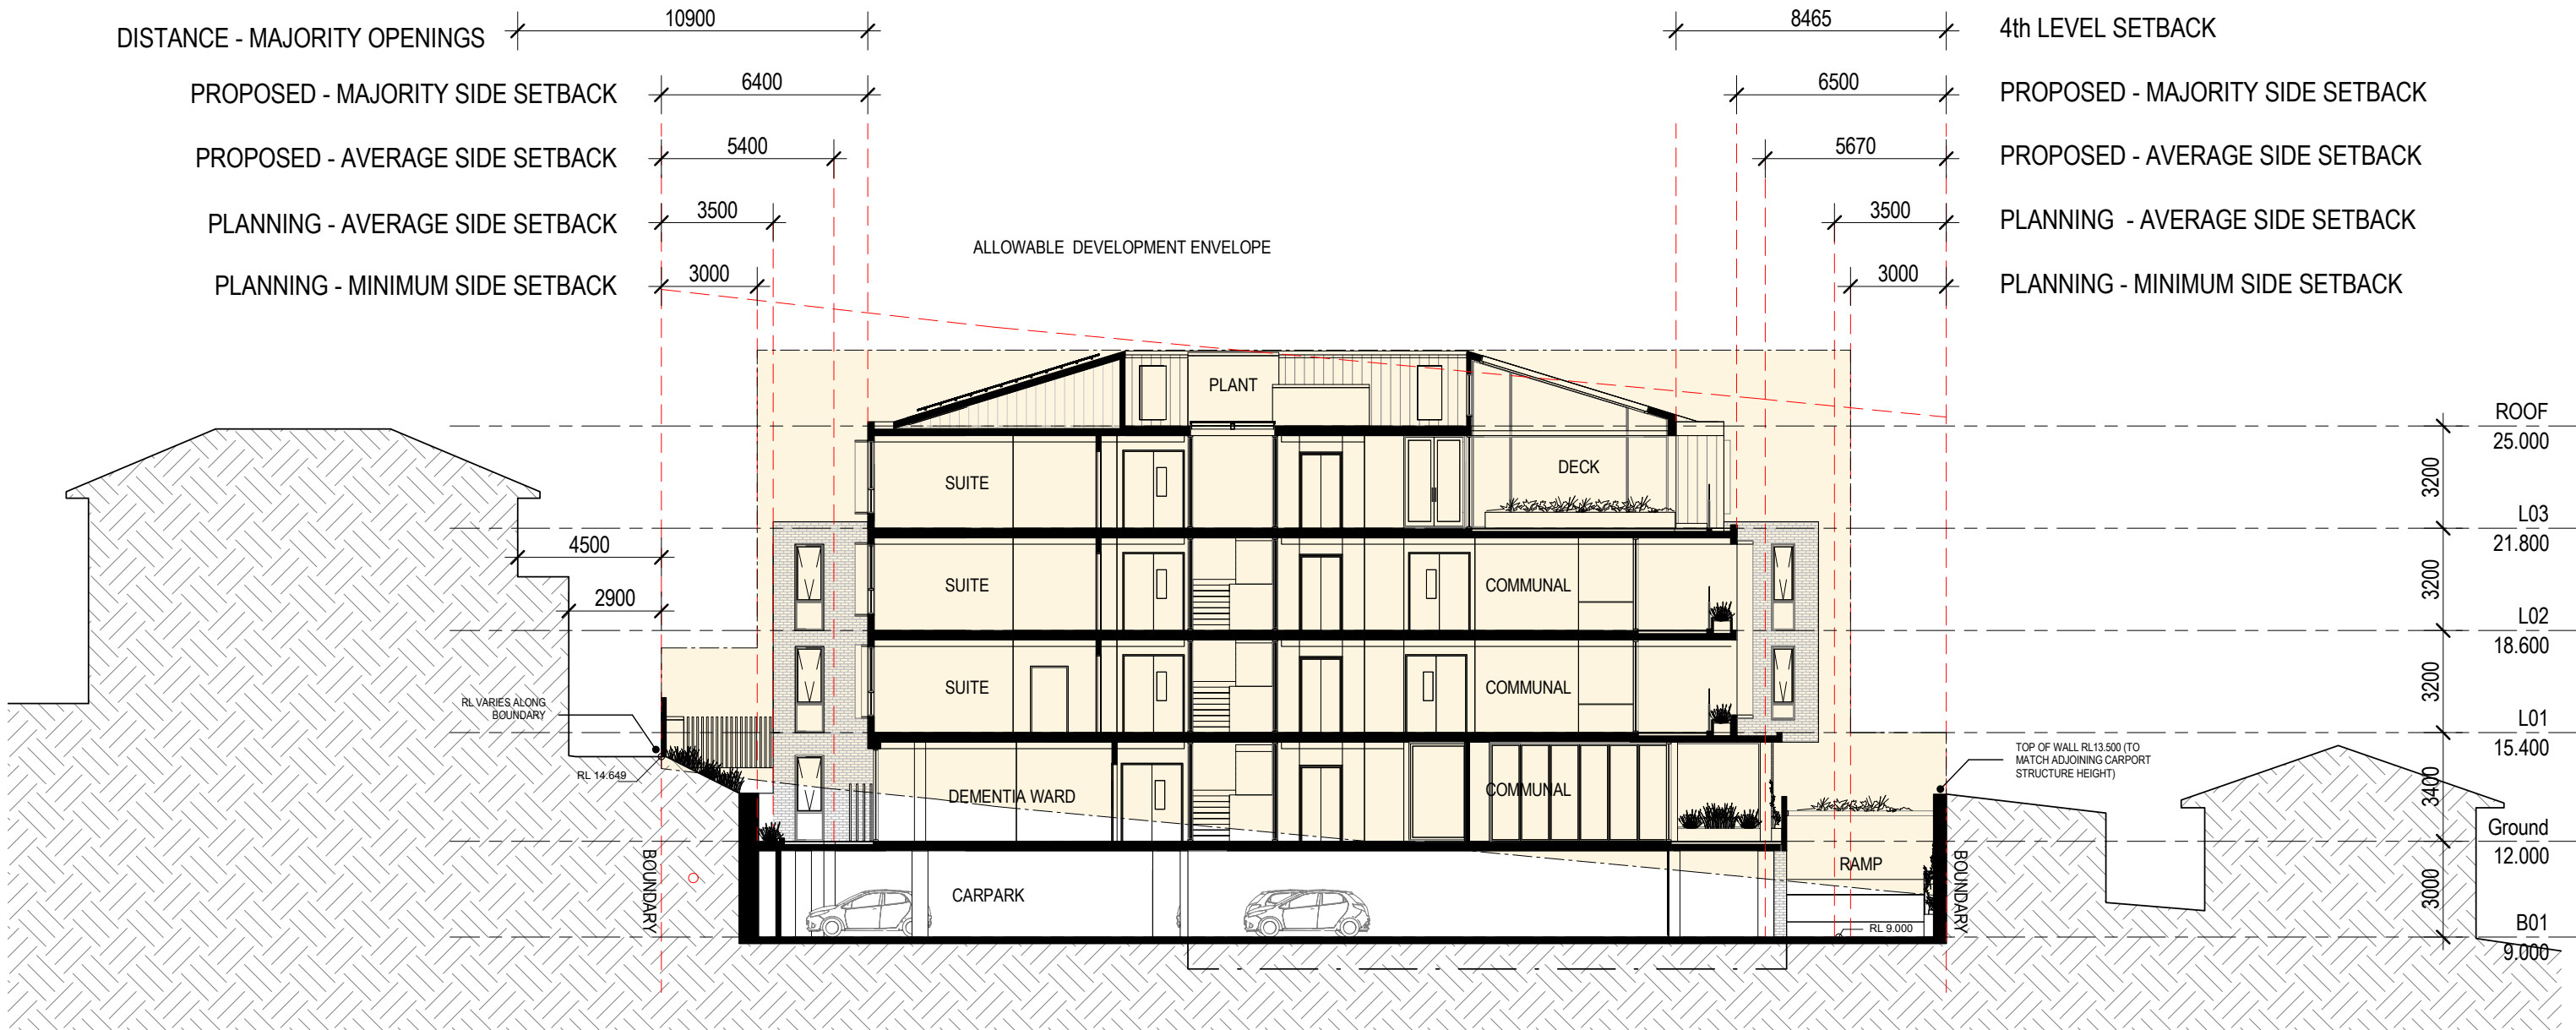


SECTION - NORTH/SOUTH
 1:200



CONSULTANT
Hassell
 Hassell LTD ABN 24 007 711 435
 Level 1
 Commonwealth Bank Building
 242 Murray Street
 Perth WA 6000 Australia
 T +61 8 6477 6000
 perth@hassellstudio.com

REFERENCE

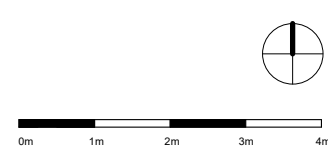

NORTH

NOTES

1. Do not scale drawing. Written dimensions govern
 2. All dimensions are in millimeters unless noted otherwise
 3. All dimensions shall be verified on site before proceeding with the work. Hassell shall be notified in writing of any discrepancies.
 4. This drawing must be read in conjunction with all relevant contracts, specifications and drawings
- This drawing is an uncontrolled copy. Unless noted otherwise
 © Copyright of this drawing is vested in Hassell Ltd.

REV DESCRIPTION

A	Development Application
---	-------------------------

DATE

08/06/2020

CLIENT

ORYX COMMUNITIES

PROJECT

THE MELVISTA, NEDLANDS



STATUS

DRAWING TITLE
 SHORT SECTION

REVIEWED

MJ

APPROVED

MJ

DRAWING NO.

SK_0030

SCALE @ A3


1 : 200

PROJECT NO.

013409

REV NO.


A

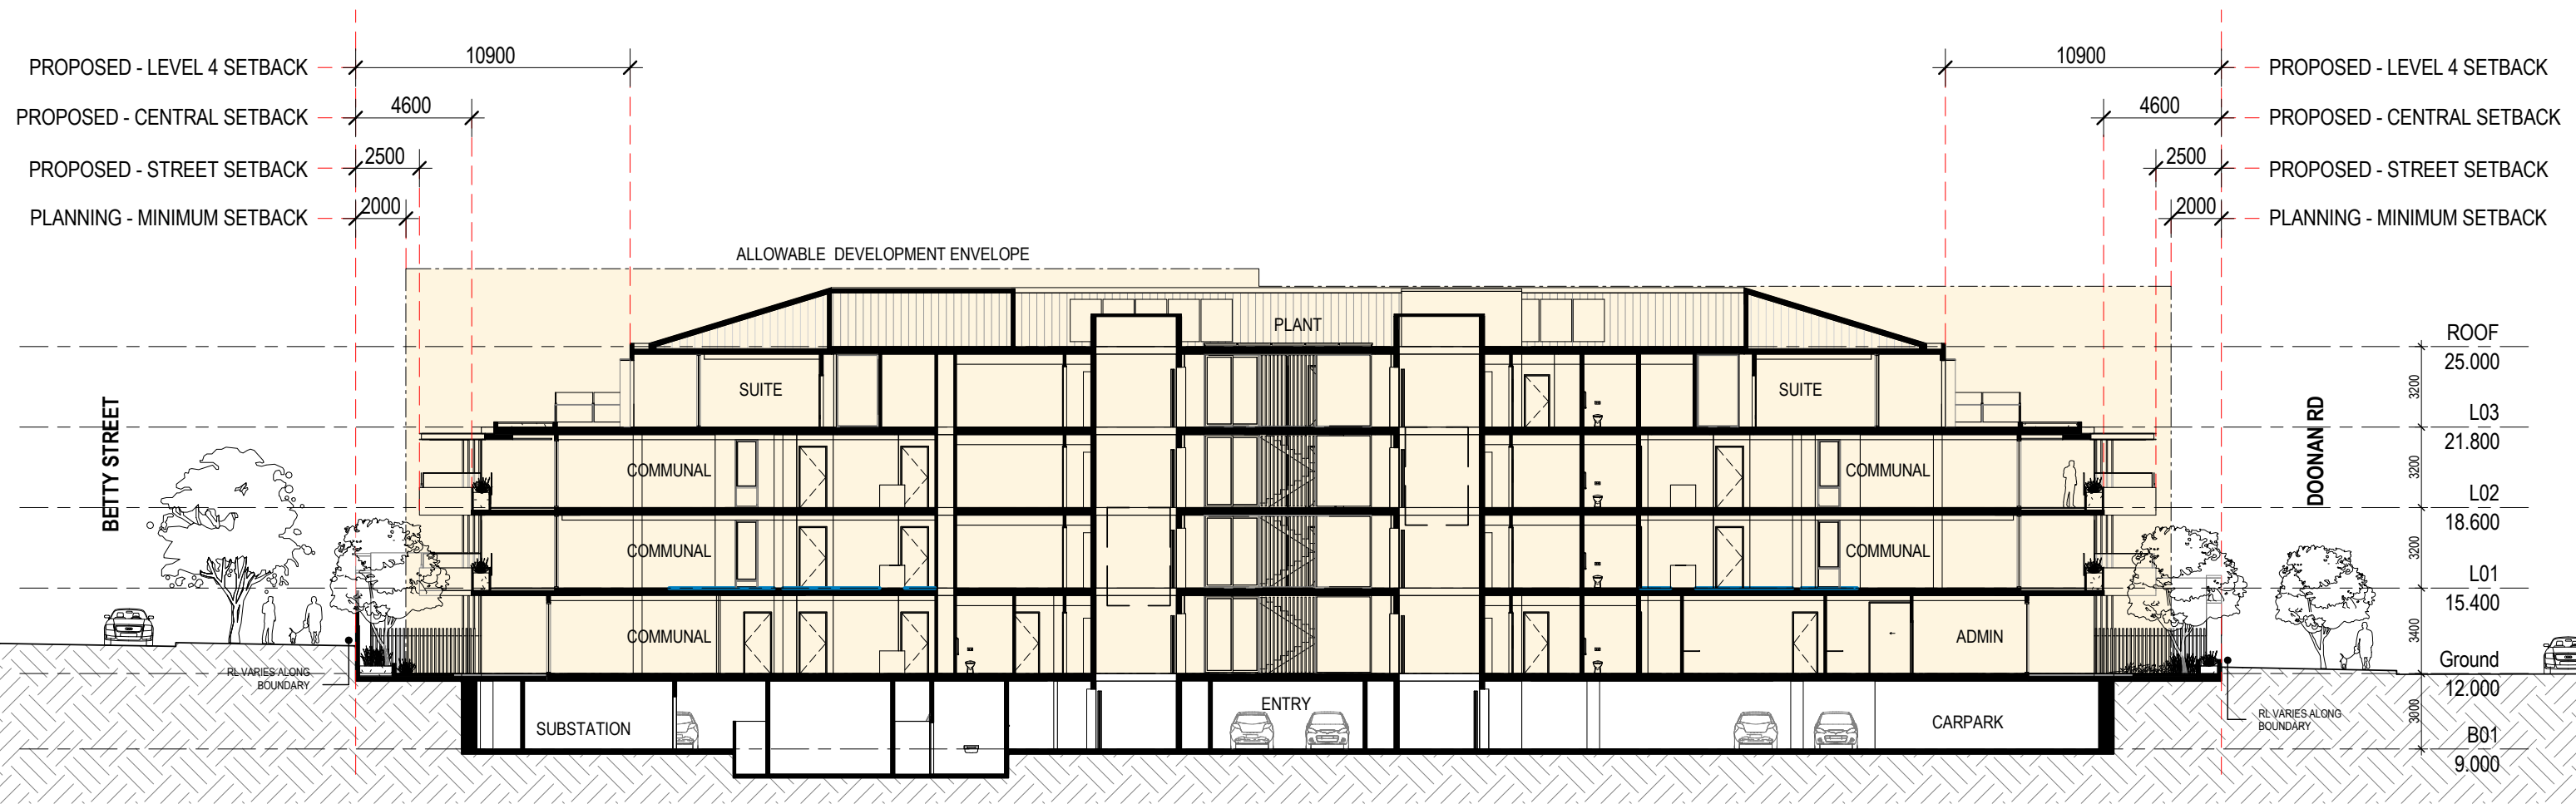

SECTION - EAST WEST
1:200



CONSULTANT
Hassell
 Hassell LTD ABN 24 007 711 435
 Level 1
 Commonwealth Bank Building
 242 Murray Street
 Perth WA 6000 Australia
 T +61 8 6477 6000
 perth@hassellstudio.com

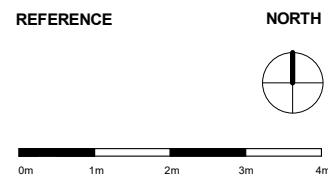

NOTES

1. Do not scale drawing. Written dimensions govern
2. All dimensions are in millimeters unless noted otherwise
3. All dimensions shall be verified on site before proceeding with the work. Hassell shall be notified in writing of any discrepancies.
4. This drawing must be read in conjunction with all relevant contracts, specifications and drawings

This drawing is an uncontrolled copy. Unless noted otherwise
 © Copyright of this drawing is vested in Hassell Ltd.

REV DESCRIPTION
 A Development Application

DATE
 08/06/2020

CLIENT
 ORYX COMMUNITIES

PROJECT
 THE MELVISTA, NEDLANDS



STATUS

DRAWING TITLE
 LONG SECTION

REVIEWED
 MJ

APPROVED
 MJ

DRAWING NO.
 SK_0031

SCALE @ A3
 1 : 250

PROJECT NO.
 013409

REV NO.
 A




ELEVATION - DOONAN ROAD CONTEXT
1:500



ELEVATION - BETTY STREET CONTEXT
1:500



CONSULTANT
Hassell
Hassell LTD ABN 24 007 711 435
Level 1
Commonwealth Bank Building
242 Murray Street
Perth WA 6000 Australia
T +61 8 6477 6000
perth@hassellstudio.com

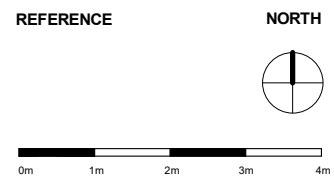

NOTES

1. Do not scale drawing. Written dimensions govern
2. All dimensions are in millimeters unless noted otherwise
3. All dimensions shall be verified on site before proceeding with the work. Hassell shall be notified in writing of any discrepancies.
4. This drawing must be read in conjunction with all relevant contracts, specifications and drawings

This drawing is an uncontrolled copy. Unless noted otherwise
© Copyright of this drawing is vested in Hassell Ltd.

REV DESCRIPTION
A Development Application

DATE
08/06/2020

CLIENT
ORYX COMMUNITIES
PROJECT
THE MELVISTA, NEDLANDS



STATUS
DRAWING TITLE
STREET CONTEXT ELEVATIONS

REVIEWED
MJ
APPROVED
MJ
DRAWING NO.
SK_0040

SCALE @ A3
1 : 500
PROJECT NO.
013409
REV NO.
A



ELEVATION - EAST
1:250



ELEVATION - NORTH
1:250




CONSULTANT

Hassell

Hassell LTD ABN 24 007 711 435
Level 1
Commonwealth Bank Building
242 Murray Street
Perth WA 6000 Australia
T +61 8 6477 6000
perth@hassellstudio.com

REFERENCE

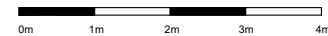

NORTH



NOTES

1. Do not scale drawing. Written dimensions govern
 2. All dimensions are in millimeters unless noted otherwise
 3. All dimensions shall be verified on site before proceeding with the work. Hassell shall be notified in writing of any discrepancies.
 4. This drawing must be read in conjunction with all relevant contracts, specifications and drawings
- This drawing is an uncontrolled copy. Unless noted otherwise
© Copyright of this drawing is vested in Hassell Ltd.

REV DESCRIPTION

A Development Application

DATE

08/06/2020

CLIENT

ORYX COMMUNITIES

PROJECT

THE MELVISTA, NEDLANDS



STATUS

DRAWING TITLE
NORTH & EAST ELEVATION

REVIEWED

MJ

APPROVED

MJ

DRAWING NO.

SK_0041

SCALE @ A3

1 : 250

PROJECT NO.

013409

REV NO.

A



ELEVATION - WEST
1:250



ELEVATION - SOUTH
1:250




CONSULTANT

Hassell

Hassell LTD ABN 24 007 711 435
Level 1
Commonwealth Bank Building
242 Murray Street
Perth WA 6000 Australia
T +61 8 6477 6000
perth@hassellstudio.com

REFERENCE

 

NORTH



NOTES

1. Do not scale drawing. Written dimensions govern
2. All dimensions are in millimeters unless noted otherwise
3. All dimensions shall be verified on site before proceeding with the work. Hassell shall be notified in writing of any discrepancies.
4. This drawing must be read in conjunction with all relevant contracts, specifications and drawings
This drawing is an uncontrolled copy. Unless noted otherwise
© Copyright of this drawing is vested in Hassell Ltd.

REV DESCRIPTION

A Development Application

DATE

08/06/2020

CLIENT

ORYX COMMUNITIES

PROJECT

THE MELVISTA, NEDLANDS



STATUS

DRAWING TITLE

SOUTH & WEST ELEVATION

REVIEWED

MJ

APPROVED

MJ

DRAWING NO.

SK_0042

SCALE @ A3


1 : 250

PROJECT NO.


013409

REV NO.

A

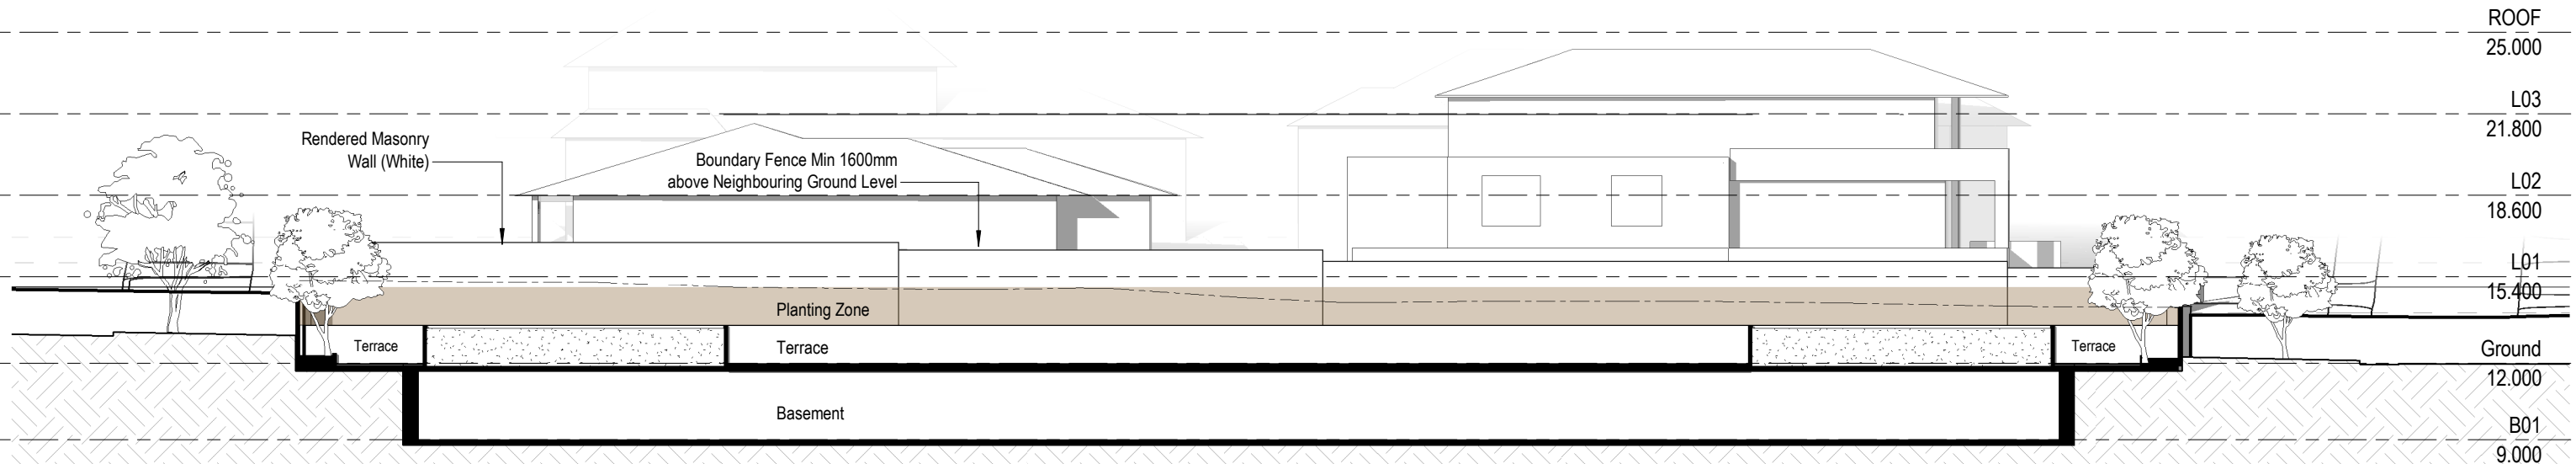

BOUNDARY ELEVATION - FACING NORTH
1:250

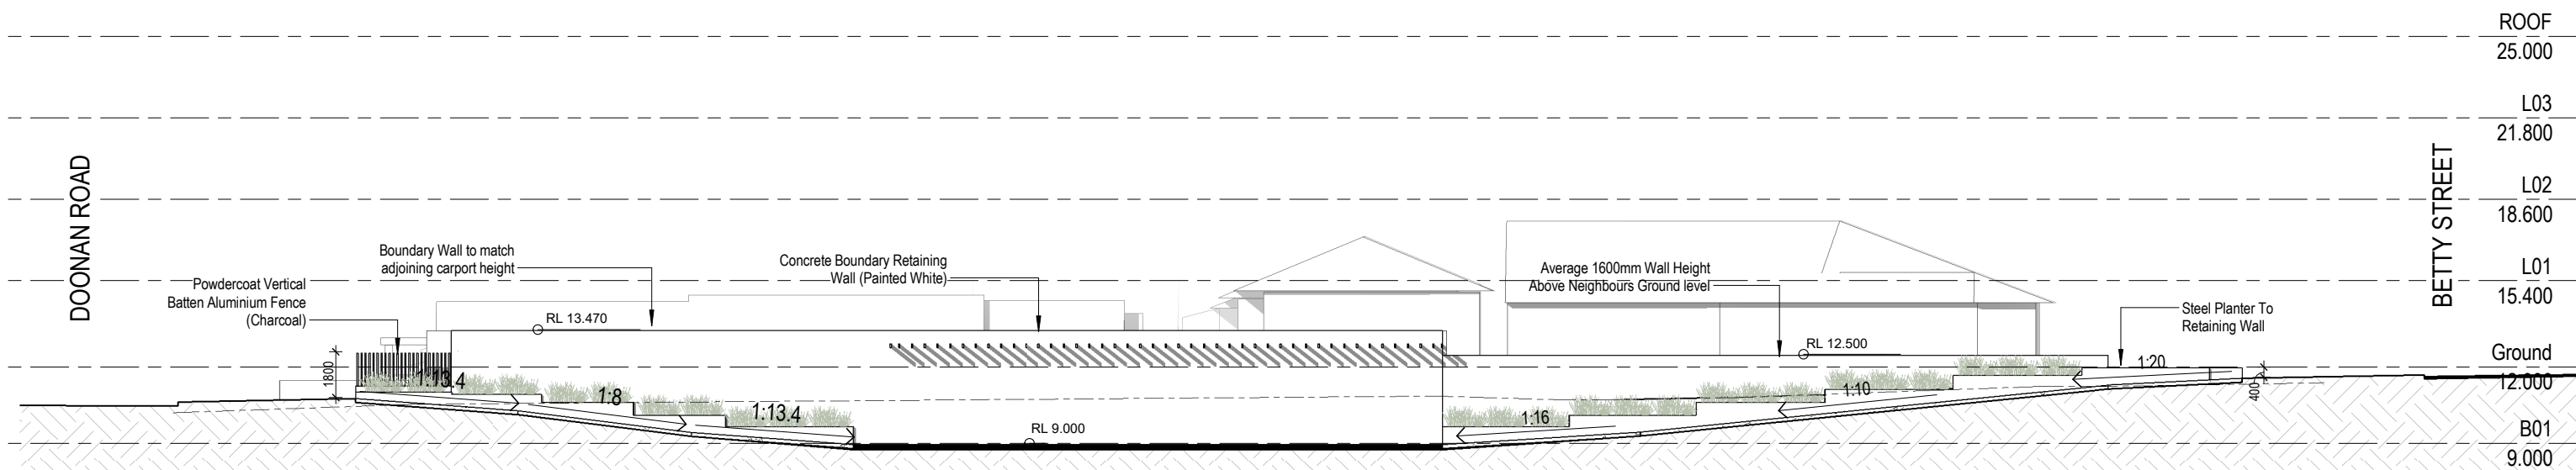


BOUNDARY ELEVATION - FACING SOUTH
1:250



CONSULTANT
Hassell
Hassell LTD ABN 24 007 711 435
Level 1
Commonwealth Bank Building
242 Murray Street
Perth WA 6000 Australia
T +61 8 6477 6000
perth@hassellstudio.com

REFERENCE

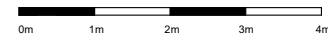

NORTH



NOTES

1. Do not scale drawing. Written dimensions govern
2. All dimensions are in millimeters unless noted otherwise
3. All dimensions shall be verified on site before proceeding with the work. Hassell shall be notified in writing of any discrepancies.
4. This drawing must be read in conjunction with all relevant contracts, specifications and drawings
This drawing is an uncontrolled copy. Unless noted otherwise
© Copyright of this drawing is vested in Hassell Ltd.

REV DESCRIPTION

A Development Application

DATE

08/06/2020

CLIENT

ORYX COMMUNITIES

PROJECT

THE MELVISTA, NEDLANDS



STATUS

DRAWING TITLE
BOUNDARY ELEVATIONS

REVIEWED

MJ

APPROVED

MJ

DRAWING NO.

SK_0043

SCALE @ A3

1 : 250


PROJECT NO.

013409


REV NO.

A


PLOT RATIO

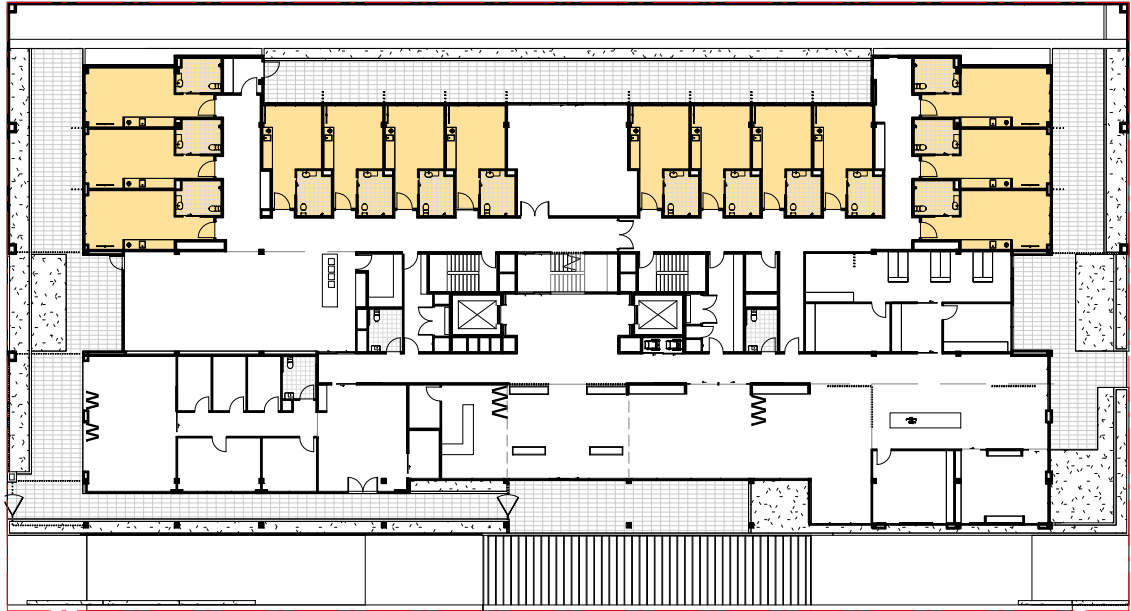


LEVEL 00 - PLOT RATIO: 445.6 m²

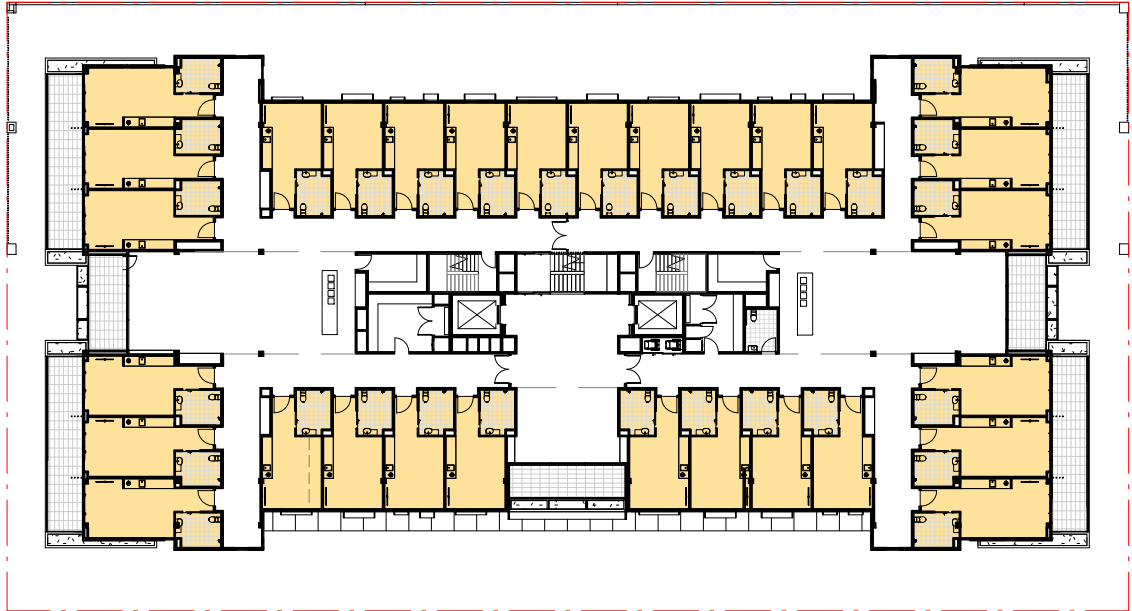

LEVEL 01 - PLOT RATIO: 975.6 m²

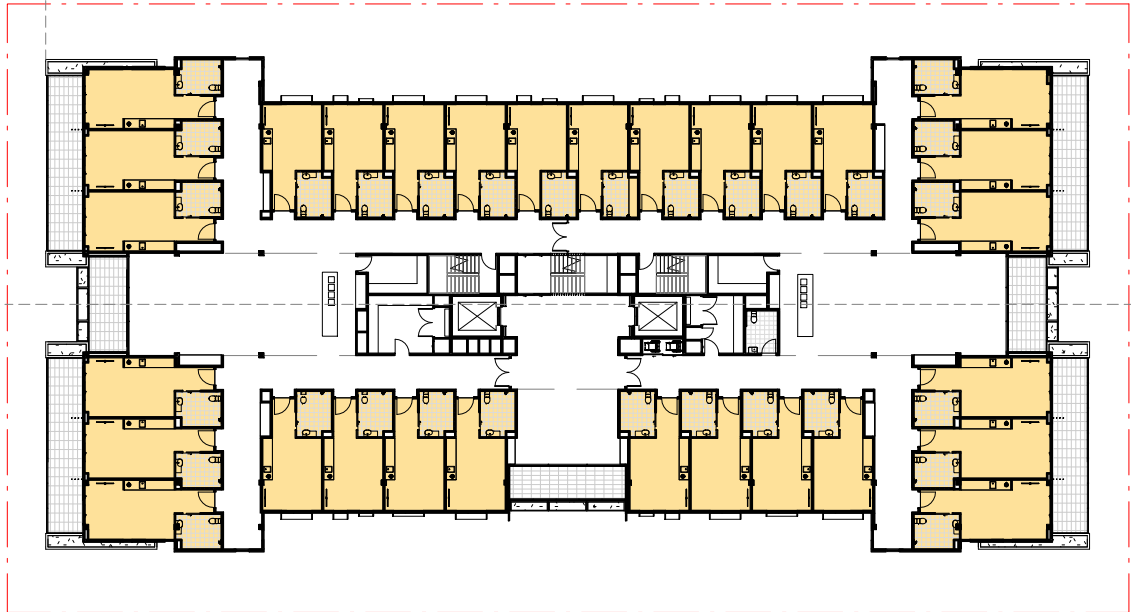

LEVEL 02 - PLOT RATIO: 975.6 m²

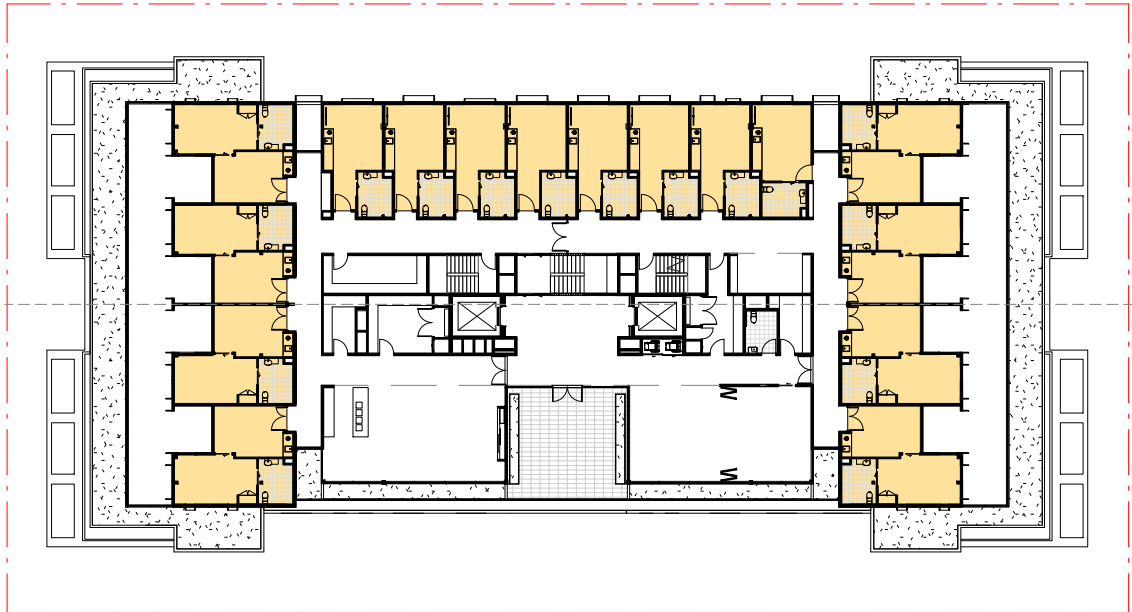


LEVEL 03 - PLOT RATIO: 583.2 m²

ALLOWABLE PLOT RATIO 1:1 = 2980m²

PROPOSED PLOT RATIO 1:1 = 2980m²



CONSULTANT
Hassell
 Hassell LTD ABN 24 007 711 435
 Level 1
 Commonwealth Bank Building
 242 Murray Street
 Perth WA 6000 Australia
 T +61 8 6477 6000
 perth@hassellstudio.com

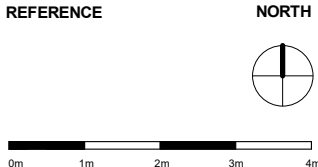

NOTES

1. Do not scale drawing. Written dimensions govern
2. All dimensions are in millimeters unless noted otherwise
3. All dimensions shall be verified on site before proceeding with the work. Hassell shall be notified in writing of any discrepancies.
4. This drawing must be read in conjunction with all relevant contracts, specifications and drawings

This drawing is an uncontrolled copy. Unless noted otherwise
 © Copyright of this drawing is vested in Hassell Ltd.

REV DESCRIPTION

A	Development Application
---	-------------------------

DATE

08/06/2020

CLIENT

ORYX COMMUNITIES

PROJECT

THE MELVISTA, NEDLANDS



STATUS

DRAWING TITLE

DA - PLOT RATIO

REVIEWED

MJ

APPROVED

MJ

DRAWING NO.

SK_0050

SCALE @ A3


1 : 500

PROJECT NO.

013409

REV NO.

A

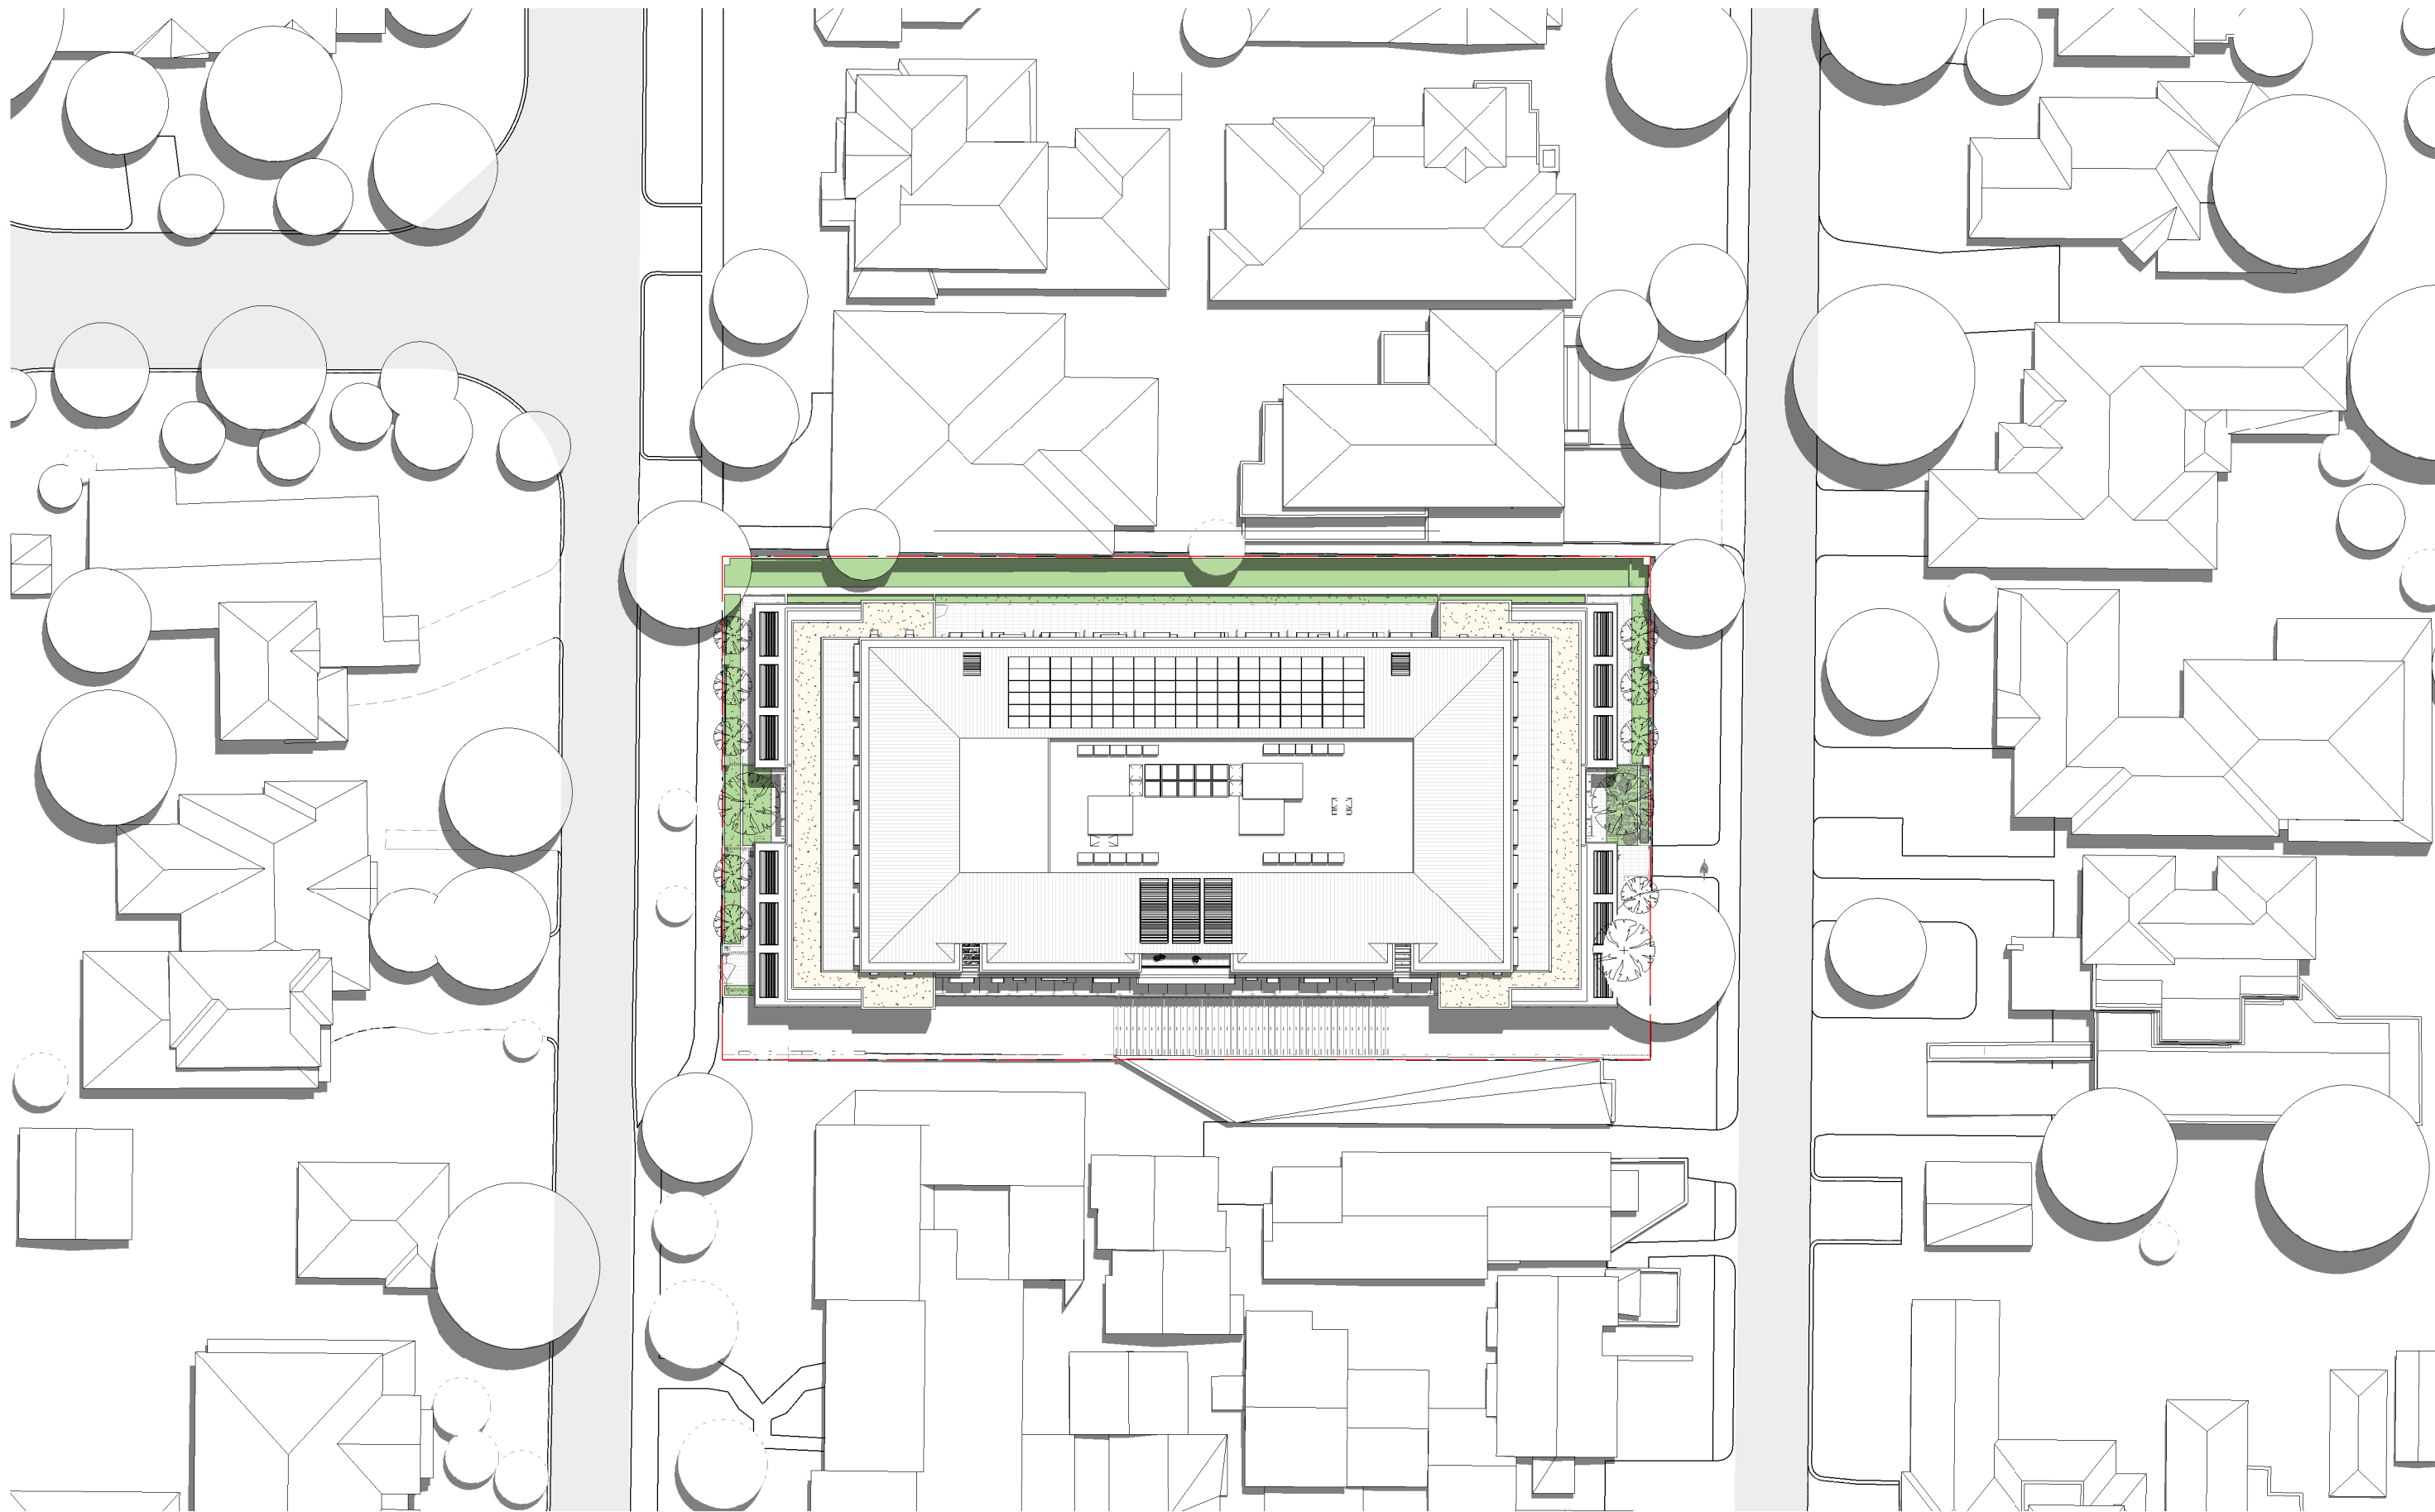


CONSULTANT

Hassell

Hassell LTD ABN 24 007 711 435
 Level 1
 Commonwealth Bank Building
 242 Murray Street
 Perth WA 6000 Australia
 T +61 8 6477 6000
 perth@hassellstudio.com

REFERENCE

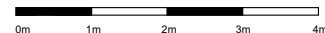

NORTH



NOTES

1. Do not scale drawing. Written dimensions govern
 2. All dimensions are in millimeters unless noted otherwise
 3. All dimensions shall be verified on site before proceeding with the work. Hassell shall be notified in writing of any discrepancies.
 4. This drawing must be read in conjunction with all relevant contracts, specifications and drawings
- This drawing is an uncontrolled copy. Unless noted otherwise
 © Copyright of this drawing is vested in Hassell Ltd.

REV DESCRIPTION

A Development Application

DATE

08/06/2020

CLIENT

ORYX COMMUNITIES

PROJECT

THE MELVISTA, NEDLANDS



STATUS

DRAWING TITLE
 DA - AERIAL VIEW

REVIEWED

MJ

APPROVED

MJ

DRAWING NO.

SK_0052

SCALE @ A3

1 : 500

PROJECT NO.

013409

REV NO.

A



DOONAN ROAD VIEW - FACING WEST
NTS




CONSULTANT

Hassell

Hassell LTD ABN 24 007 711 435
Level 1
Commonwealth Bank Building
242 Murray Street
Perth WA 6000 Australia
T +61 8 6477 6000
perth@hassellstudio.com

REFERENCE

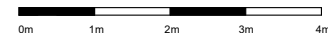

NORTH



NOTES

1. Do not scale drawing. Written dimensions govern
 2. All dimensions are in millimeters unless noted otherwise
 3. All dimensions shall be verified on site before proceeding with the work. Hassell shall be notified in writing of any discrepancies.
 4. This drawing must be read in conjunction with all relevant contracts, specifications and drawings
- This drawing is an uncontrolled copy. Unless noted otherwise
© Copyright of this drawing is vested in Hassell Ltd.

REV DESCRIPTION

A Development Application

DATE

08/06/2020

CLIENT

ORYX COMMUNITIES

PROJECT

THE MELVISTA, NEDLANDS



STATUS

DRAWING TITLE
DOONAN ROAD VIEW

REVIEWED

MJ

APPROVED

MJ

DRAWING NO.

SK_0053

SCALE @ A3

PROJECT NO.

013409

REV NO.

A



BETTY STREET VIEW - FACING NORTH
NTS




CONSULTANT

Hassell

Hassell LTD ABN 24 007 711 435
Level 1
Commonwealth Bank Building
242 Murray Street
Perth WA 6000 Australia
T +61 8 6477 6000
perth@hassellstudio.com

REFERENCE

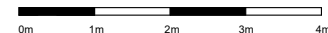

NORTH



NOTES

1. Do not scale drawing. Written dimensions govern
 2. All dimensions are in millimeters unless noted otherwise
 3. All dimensions shall be verified on site before proceeding with the work. Hassell shall be notified in writing of any discrepancies.
 4. This drawing must be read in conjunction with all relevant contracts, specifications and drawings
- This drawing is an uncontrolled copy. Unless noted otherwise
© Copyright of this drawing is vested in Hassell Ltd.

REV DESCRIPTION

A Development Application

DATE

08/06/2020

CLIENT

ORYX COMMUNITIES

PROJECT

THE MELVISTA, NEDLANDS



STATUS

DRAWING TITLE

BETTY STREET VIEW - NORTH

REVIEWED

MJ

APPROVED

MJ

DRAWING NO.

SK_0055

SCALE @ A3

PROJECT NO.

013409

REV NO.

A



BETTY STREET VIEW - FACING SOUTH
NTS




CONSULTANT

Hassell

Hassell LTD ABN 24 007 711 435
Level 1
Commonwealth Bank Building
242 Murray Street
Perth WA 6000 Australia
T +61 8 6477 6000
perth@hassellstudio.com

REFERENCE

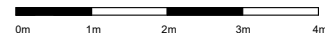

NORTH



NOTES

1. Do not scale drawing. Written dimensions govern
2. All dimensions are in millimeters unless noted otherwise
3. All dimensions shall be verified on site before proceeding with the work. Hassell shall be notified in writing of any discrepancies.
4. This drawing must be read in conjunction with all relevant contracts, specifications and drawings
This drawing is an uncontrolled copy. Unless noted otherwise
© Copyright of this drawing is vested in Hassell Ltd.

REV DESCRIPTION

A Development Application

DATE

08/06/2020

CLIENT

ORYX COMMUNITIES

PROJECT

THE MELVISTA, NEDLANDS



STATUS

DRAWING TITLE
BETTY STREET - SOUTH

REVIEWED

MJ

APPROVED

MJ

DRAWING NO.

SK_0056


SCALE @ A3

PROJECT NO.

013409


REV NO.

A

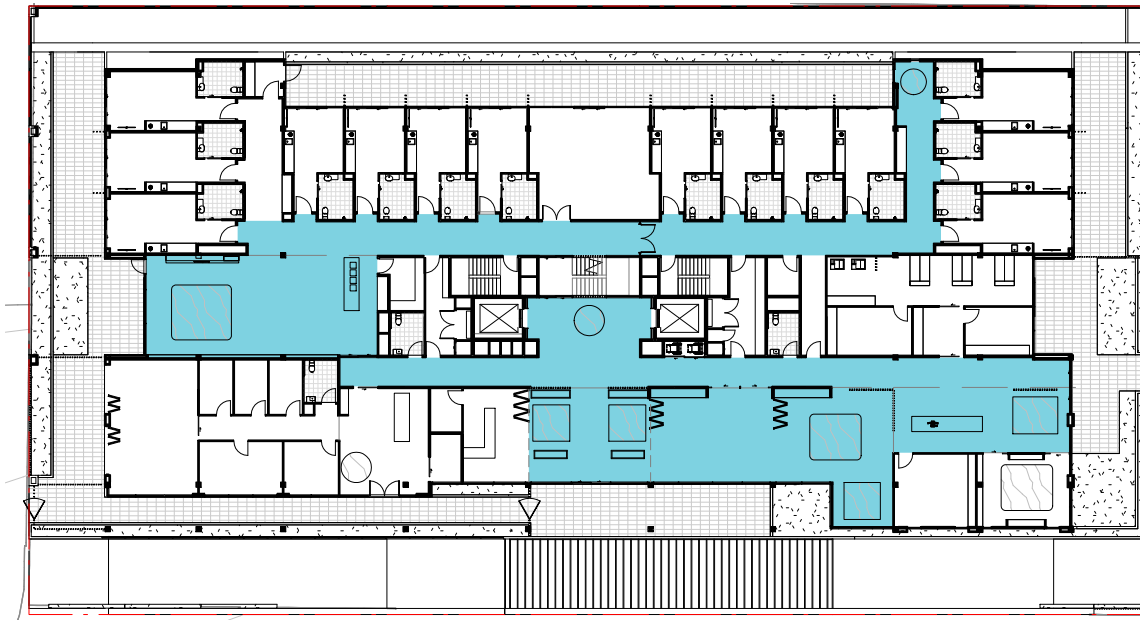


LEVEL 00

21.4% (3 OF 14 SUITES) CAPABLE OF NATRUAL CROSS VENTILATION

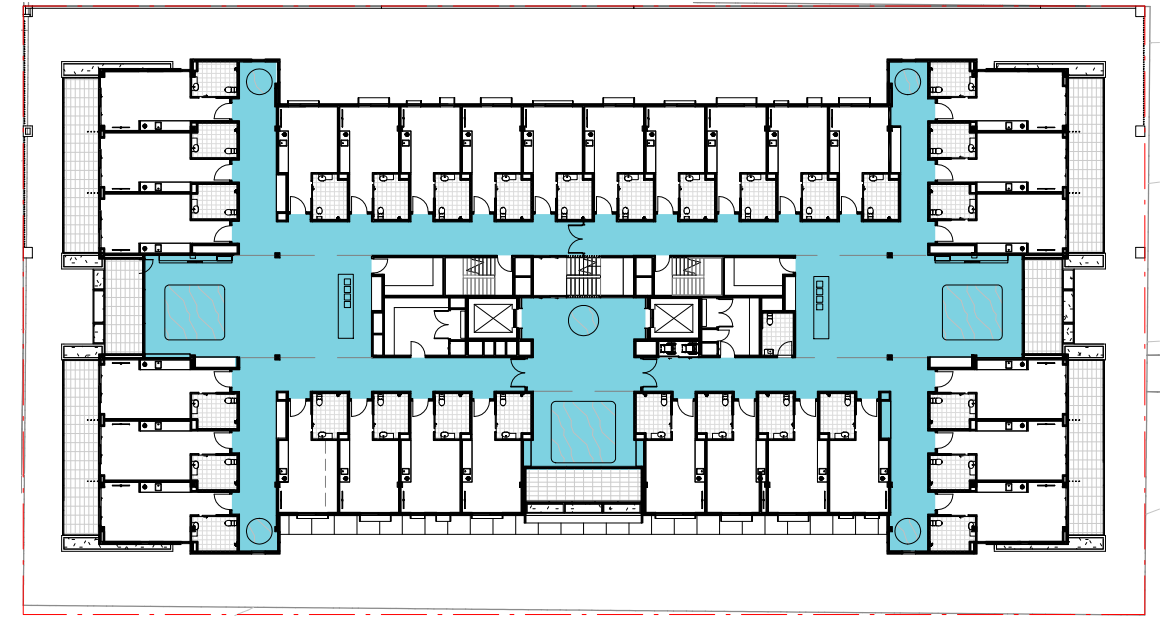


LEVEL 01

60% (18 OF 30 SUITES) CAPABLE OF NATRUAL CROSS VENTILATION

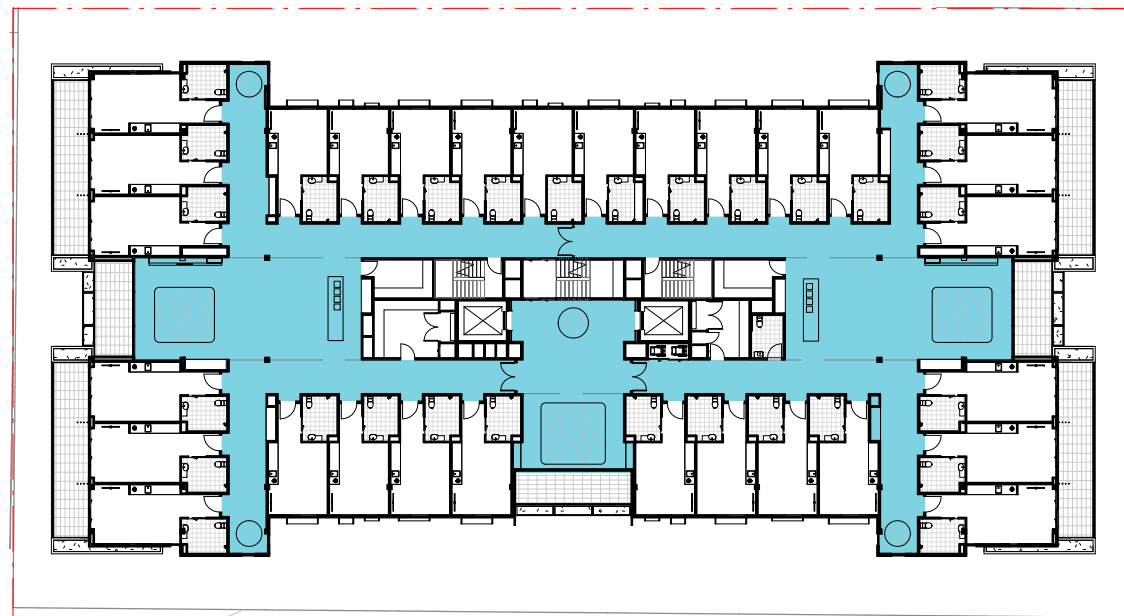

LEVEL 02

60% (18 OF 30 SUITES) CAPABLE OF NATRUAL CROSS VENTILATION

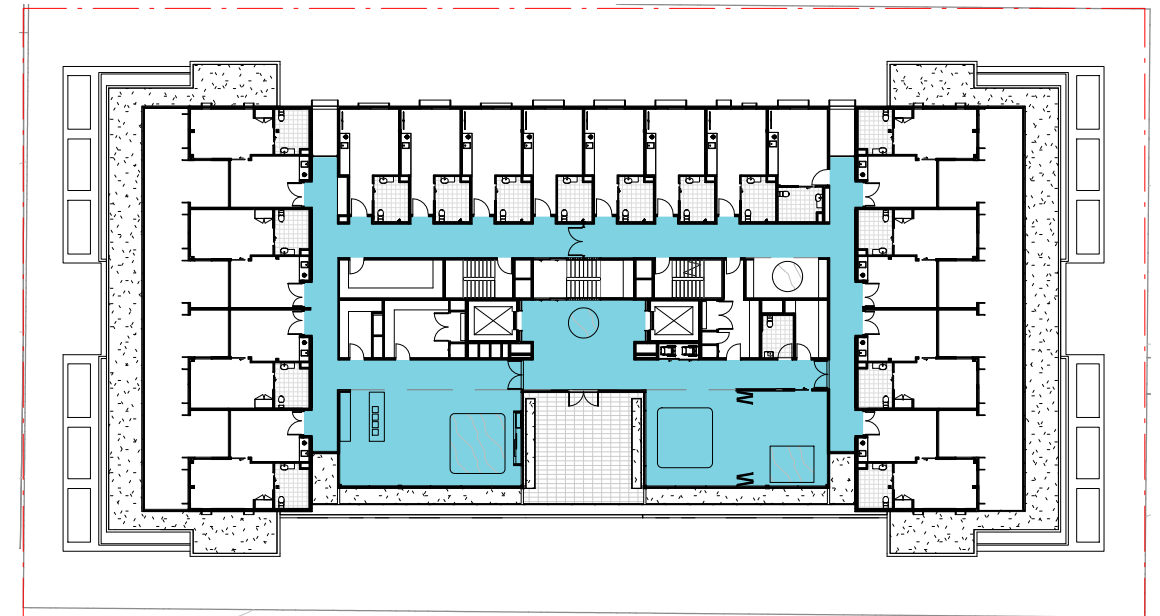

LEVEL 03

37.5% (6 OF 16 SUITES) CAPABLE OF NATRUAL CROSS VENTILATION

HABITABLE SPACE ACHIEVING NATURAL CROSS-VENTILATION OR FACING 45-90 DEGREE TO PREVAILING WIND.




CONSULTANT

Hassell

Hassell LTD ABN 24 007 711 435
Level 1
Commonwealth Bank Building
242 Murray Street
Perth WA 6000 Australia
T +61 8 6477 6000
perth@hassellstudio.com

REFERENCE

 

NORTH



NOTES

1. Do not scale drawing. Written dimensions govern
 2. All dimensions are in millimeters unless noted otherwise
 3. All dimensions shall be verified on site before proceeding with the work. Hassell shall be notified in writing of any discrepancies.
 4. This drawing must be read in conjunction with all relevant contracts, specifications and drawings
- This drawing is an uncontrolled copy. Unless noted otherwise
© Copyright of this drawing is vested in Hassell Ltd.

REV DESCRIPTION

A Development Application

DATE

08/06/2020

CLIENT

ORYX COMMUNITIES

PROJECT

THE MELVISTA, NEDLANDS



STATUS

DRAWING TITLE

DA - Ventilation

REVIEWED

MJ

APPROVED

MJ

DRAWING NO.

SK_0058

SCALE @ A3


1 : 500

PROJECT NO.

013409


REV NO.

A

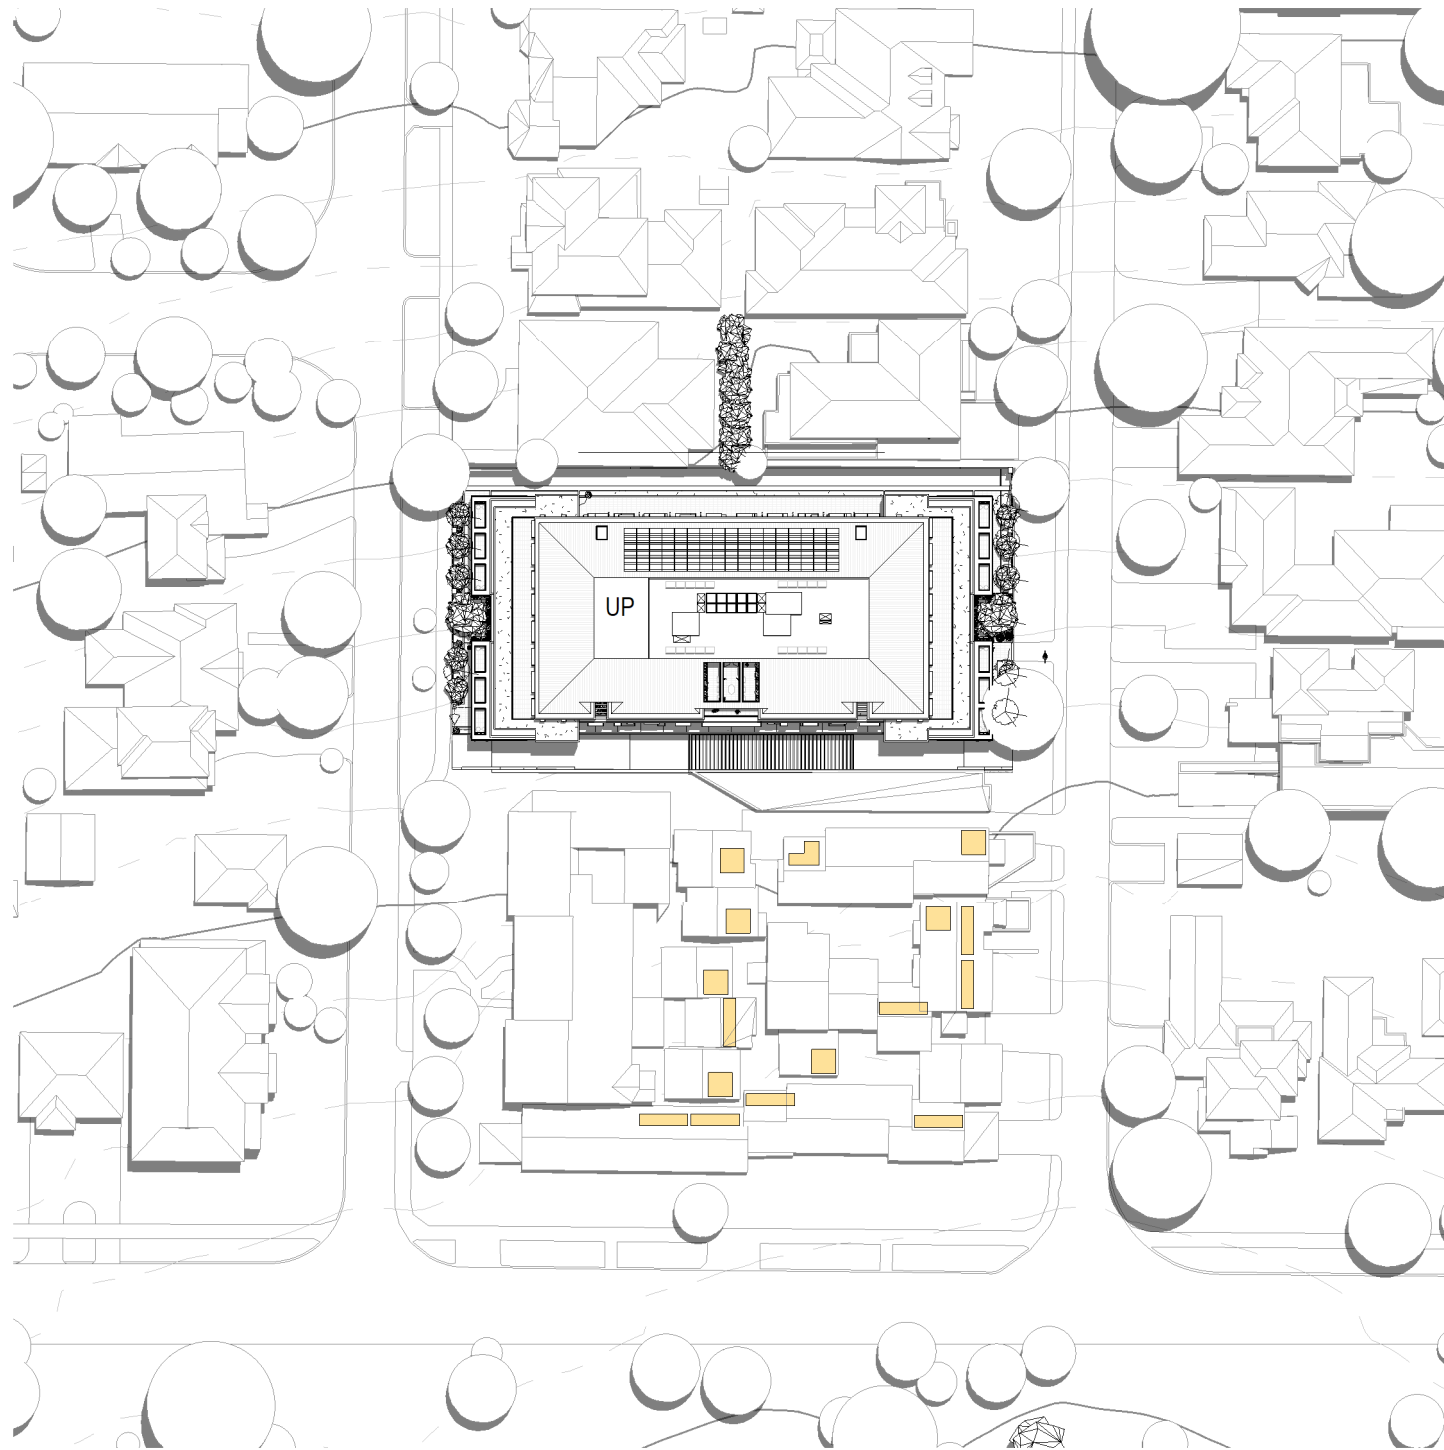

21ST DECEMBER - 12PM

0m² OF SHADOW ON ADJOINING PROPERTY
0% OVERSHADOWING ON LOT 25

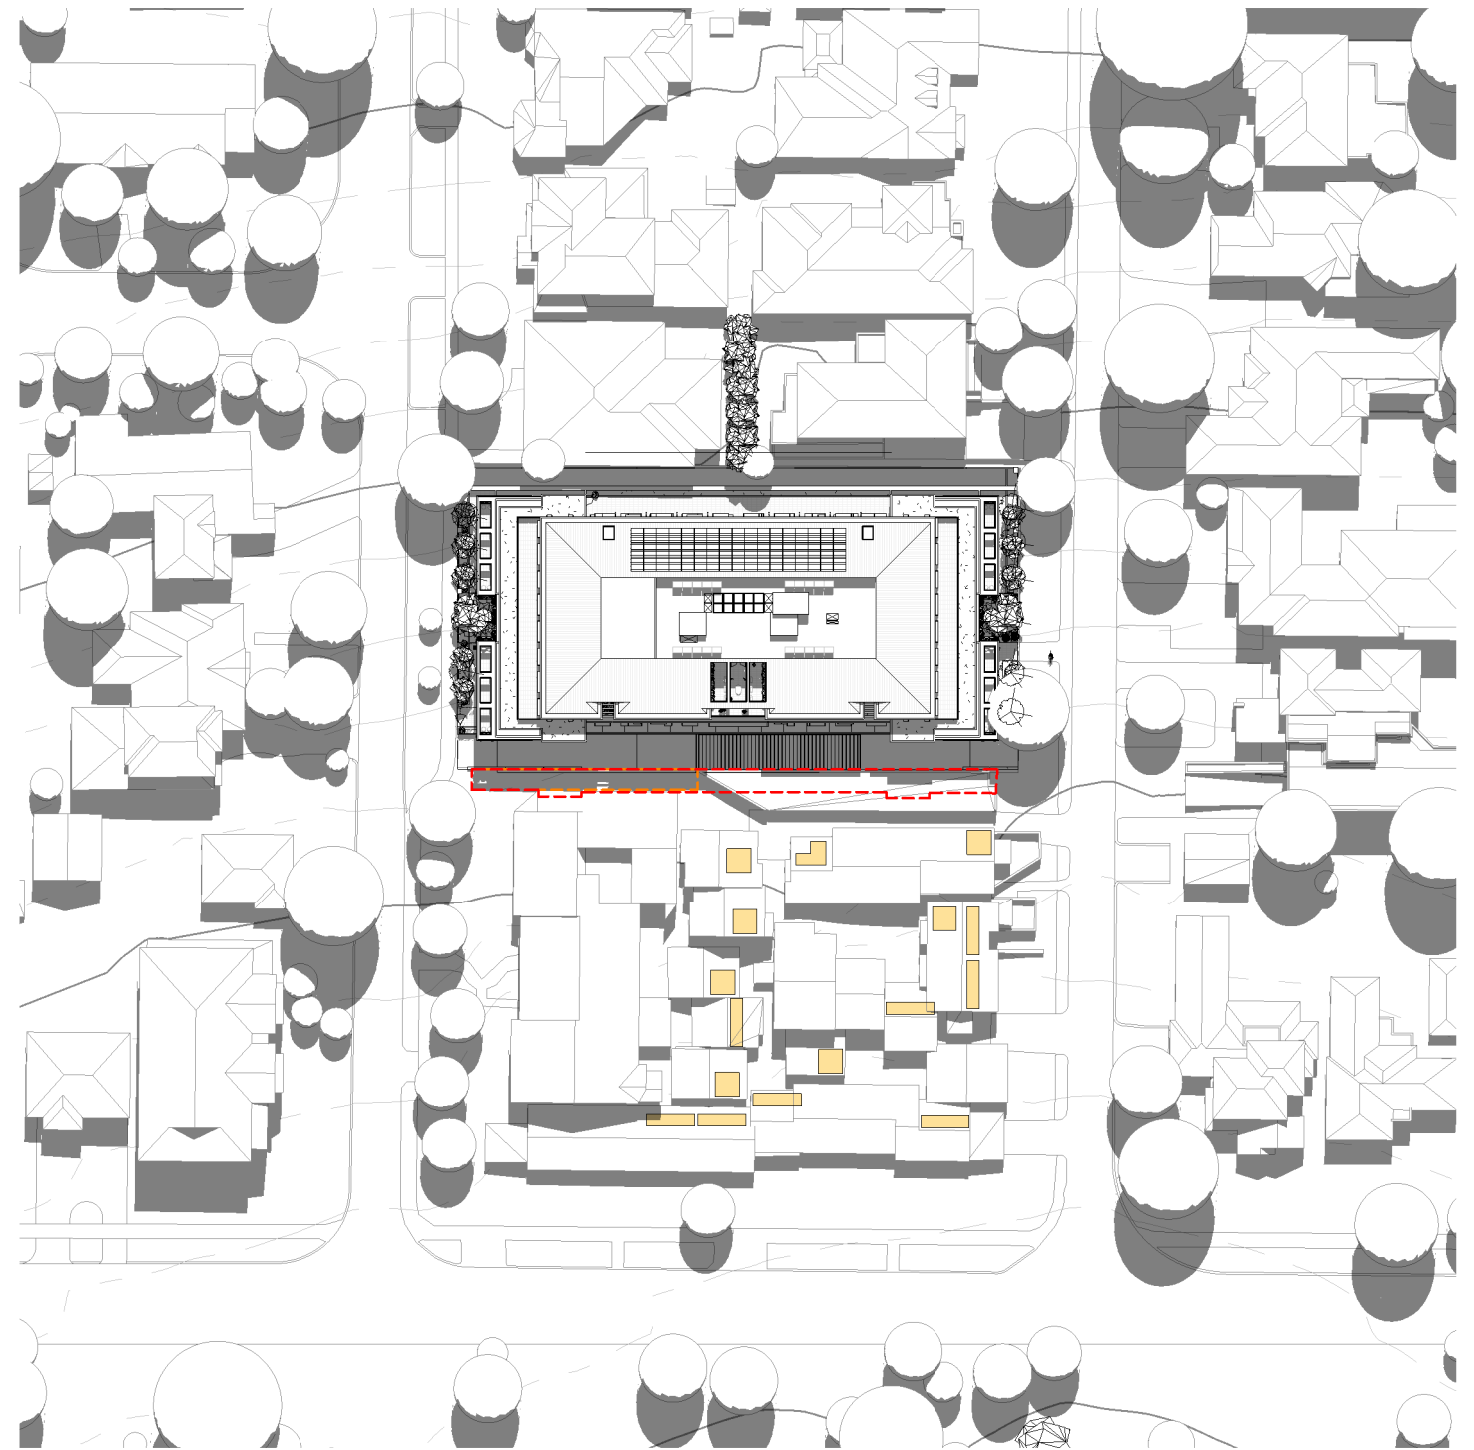

21ST SEPTEMBER - 12PM

214m² OF SHADOW ON ADJOINING PROPERTY
 --- 4.89% OVERSHADOWING ON LOT 25
 --- 1.8% NEW OVERSHADOWING ON GROUND PLAIN




CONSULTANT

Hassell

Hassell LTD ABN 24 007 711 435
 Level 1
 Commonwealth Bank Building
 242 Murray Street
 Perth WA 6000 Australia
 T +61 8 6477 6000
 perth@hassellstudio.com

REFERENCE

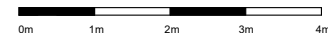

NORTH



NOTES

1. Do not scale drawing. Written dimensions govern
 2. All dimensions are in millimeters unless noted otherwise
 3. All dimensions shall be verified on site before proceeding with the work. Hassell shall be notified in writing of any discrepancies.
 4. This drawing must be read in conjunction with all relevant contracts, specifications and drawings
- This drawing is an uncontrolled copy. Unless noted otherwise
 © Copyright of this drawing is vested in Hassell Ltd.

REV DESCRIPTION

A Development Application

DATE

08/06/2020

CLIENT

ORYX COMMUNITIES

PROJECT

THE MELVISTA, NEDLANDS



STATUS

DRAWING TITLE

DA Sun Study 1

REVIEWED

MJ

APPROVED

MJ

DRAWING NO.

SK_0070

SCALE @ A3

1 : 1000

PROJECT NO.

013409

REV NO.

A



21ST JUNE - 12PM

1009m2 OF SHADOW ON ADJOINING PROPERTY

22.9% OVERALL OVERSHADOWING ON LOT 25

7.2% NEW OVERSHADOWING ON GROUND PLAIN




CONSULTANT



Hassell LTD ABN 24 007 711 435
 Level 1
 Commonwealth Bank Building
 242 Murray Street
 Perth WA 6000 Australia
 T +61 8 6477 6000
 perth@hassellstudio.com

REFERENCE

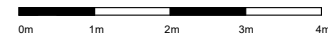

NORTH



NOTES

1. Do not scale drawing. Written dimensions govern
 2. All dimensions are in millimeters unless noted otherwise
 3. All dimensions shall be verified on site before proceeding with the work. Hassell shall be notified in writing of any discrepancies.
 4. This drawing must be read in conjunction with all relevant contracts, specifications and drawings
- This drawing is an uncontrolled copy. Unless noted otherwise
 © Copyright of this drawing is vested in Hassell Ltd.

REV DESCRIPTION

A Development Application

DATE

08/06/2020

CLIENT

ORYX COMMUNITIES

PROJECT

THE MELVISTA, NEDLANDS



STATUS

DRAWING TITLE

DA Sun Study 2

REVIEWED

MJ

APPROVED

MJ

DRAWING NO.

SK_0071

SCALE @ A3

1 : 1000

PROJECT NO.

013409

REV NO.

A